

10


14 10

W. Oak 12" - 66E 23.76

87.05

40.27 { Cor. 12 N27E, 16.27  
Willow 6 530 E 11.88

NE Brook 7' E.  
78.5 - " 4' E.  
70 - { W. Oak 12" - 66E 23.76  
" 14" S 7W 30.36  
50 - { Buck 10" S 76E 14.52  
" Hick 5" S 56W 3.3

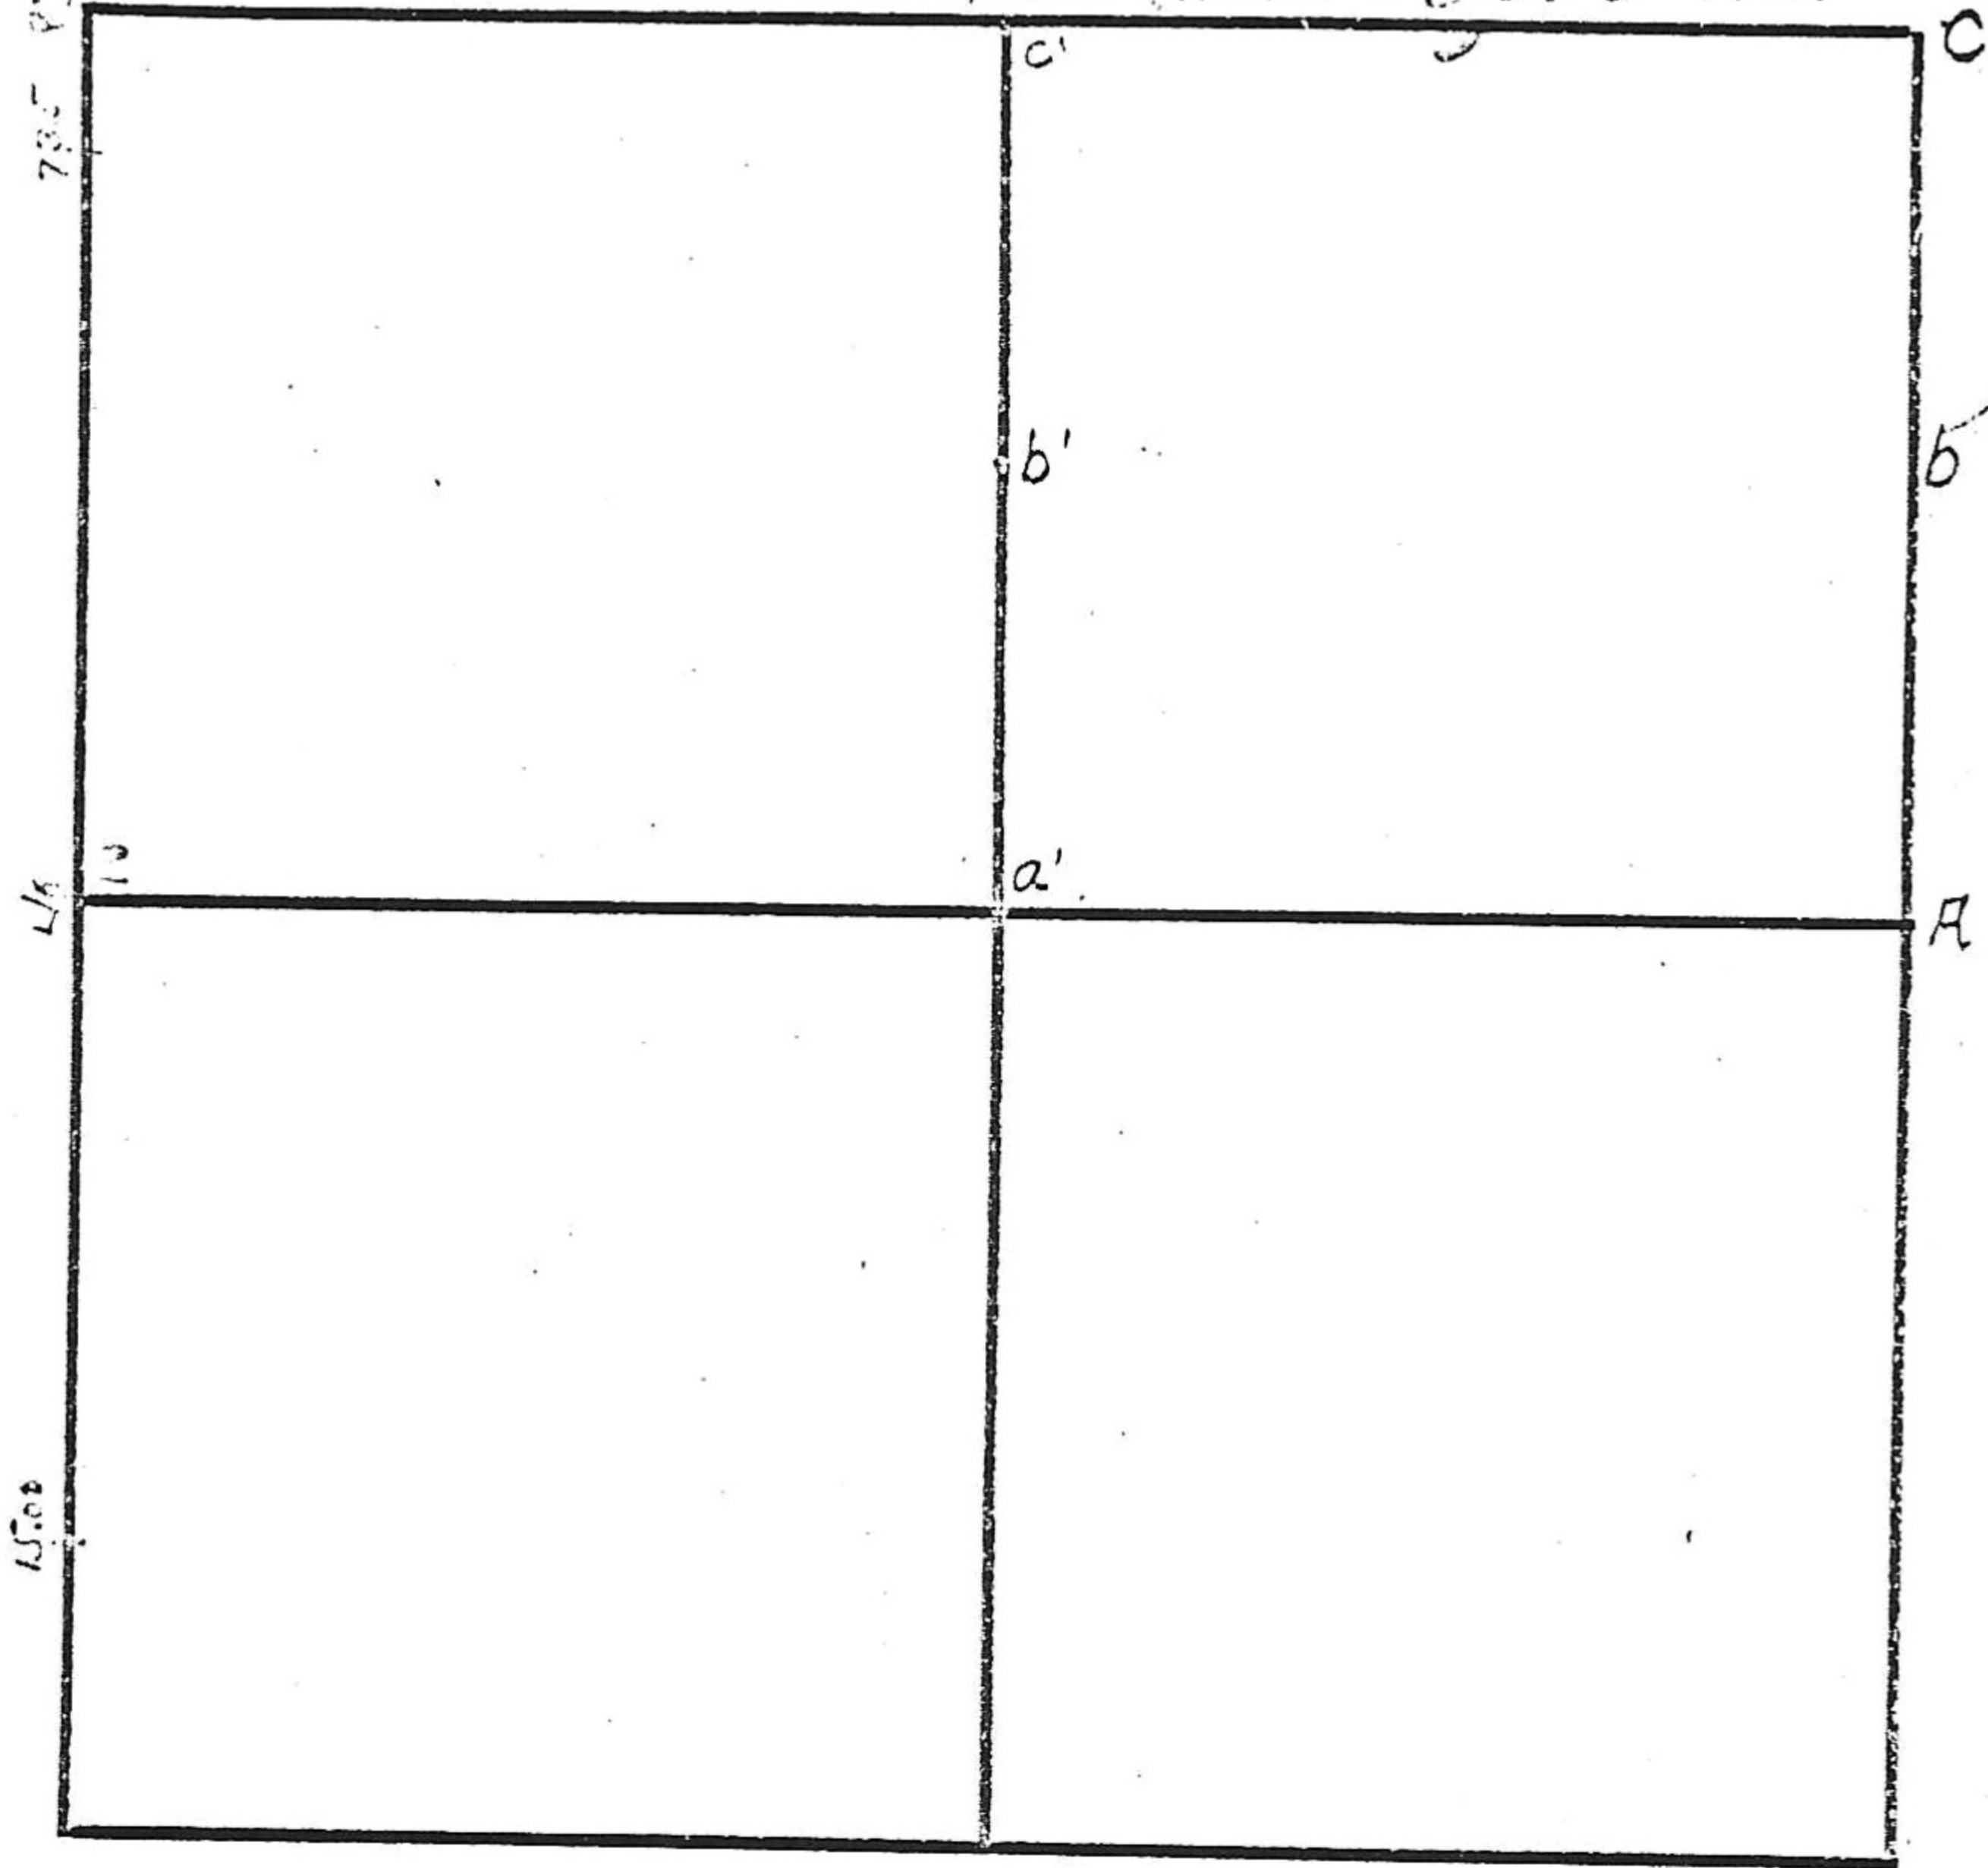

- a' - Old Stone. A to b - 1320'
- b' - Stone - No Wit. b " C - 1320'
- c' - Stone - Willow 18" S 70°30' W 61 ft. Comley 1905
- a - Stone  $S \frac{1}{4}$ . { B. Wal. 10" S 40° W 87 Ks  
Established from witnesses. Siler 1860
- b - Stone { R. Oak 12" N 41 E 67 Ks.  
W. Oak 24" N 57 W 102 "
- c - Stone { W. Oak 30" S 60° E 24 Ks  
Ash 10" N 34° W 36 "
- d - { Lynn 12" S 30° W 39 "  
Wal. Stu 36" N 30° E 36 " Anderson by Rush.



Survey by Fred Russell 1882  
Survey by M. B. P. Dana Road  
P. 7