


SEC. 4 TWP. 15, N. R. 9 W.

40 { Beech 13" N. 66 W 10.56
 { Hick. 9" N 84 E. 13.2
 80.68 - { W. Oak 12" S 10 W. 9.9'
 { S. Oak 20" N 79 W. 7.9'
 Intersects. N. Bound. 6.86 chs E. of Post.

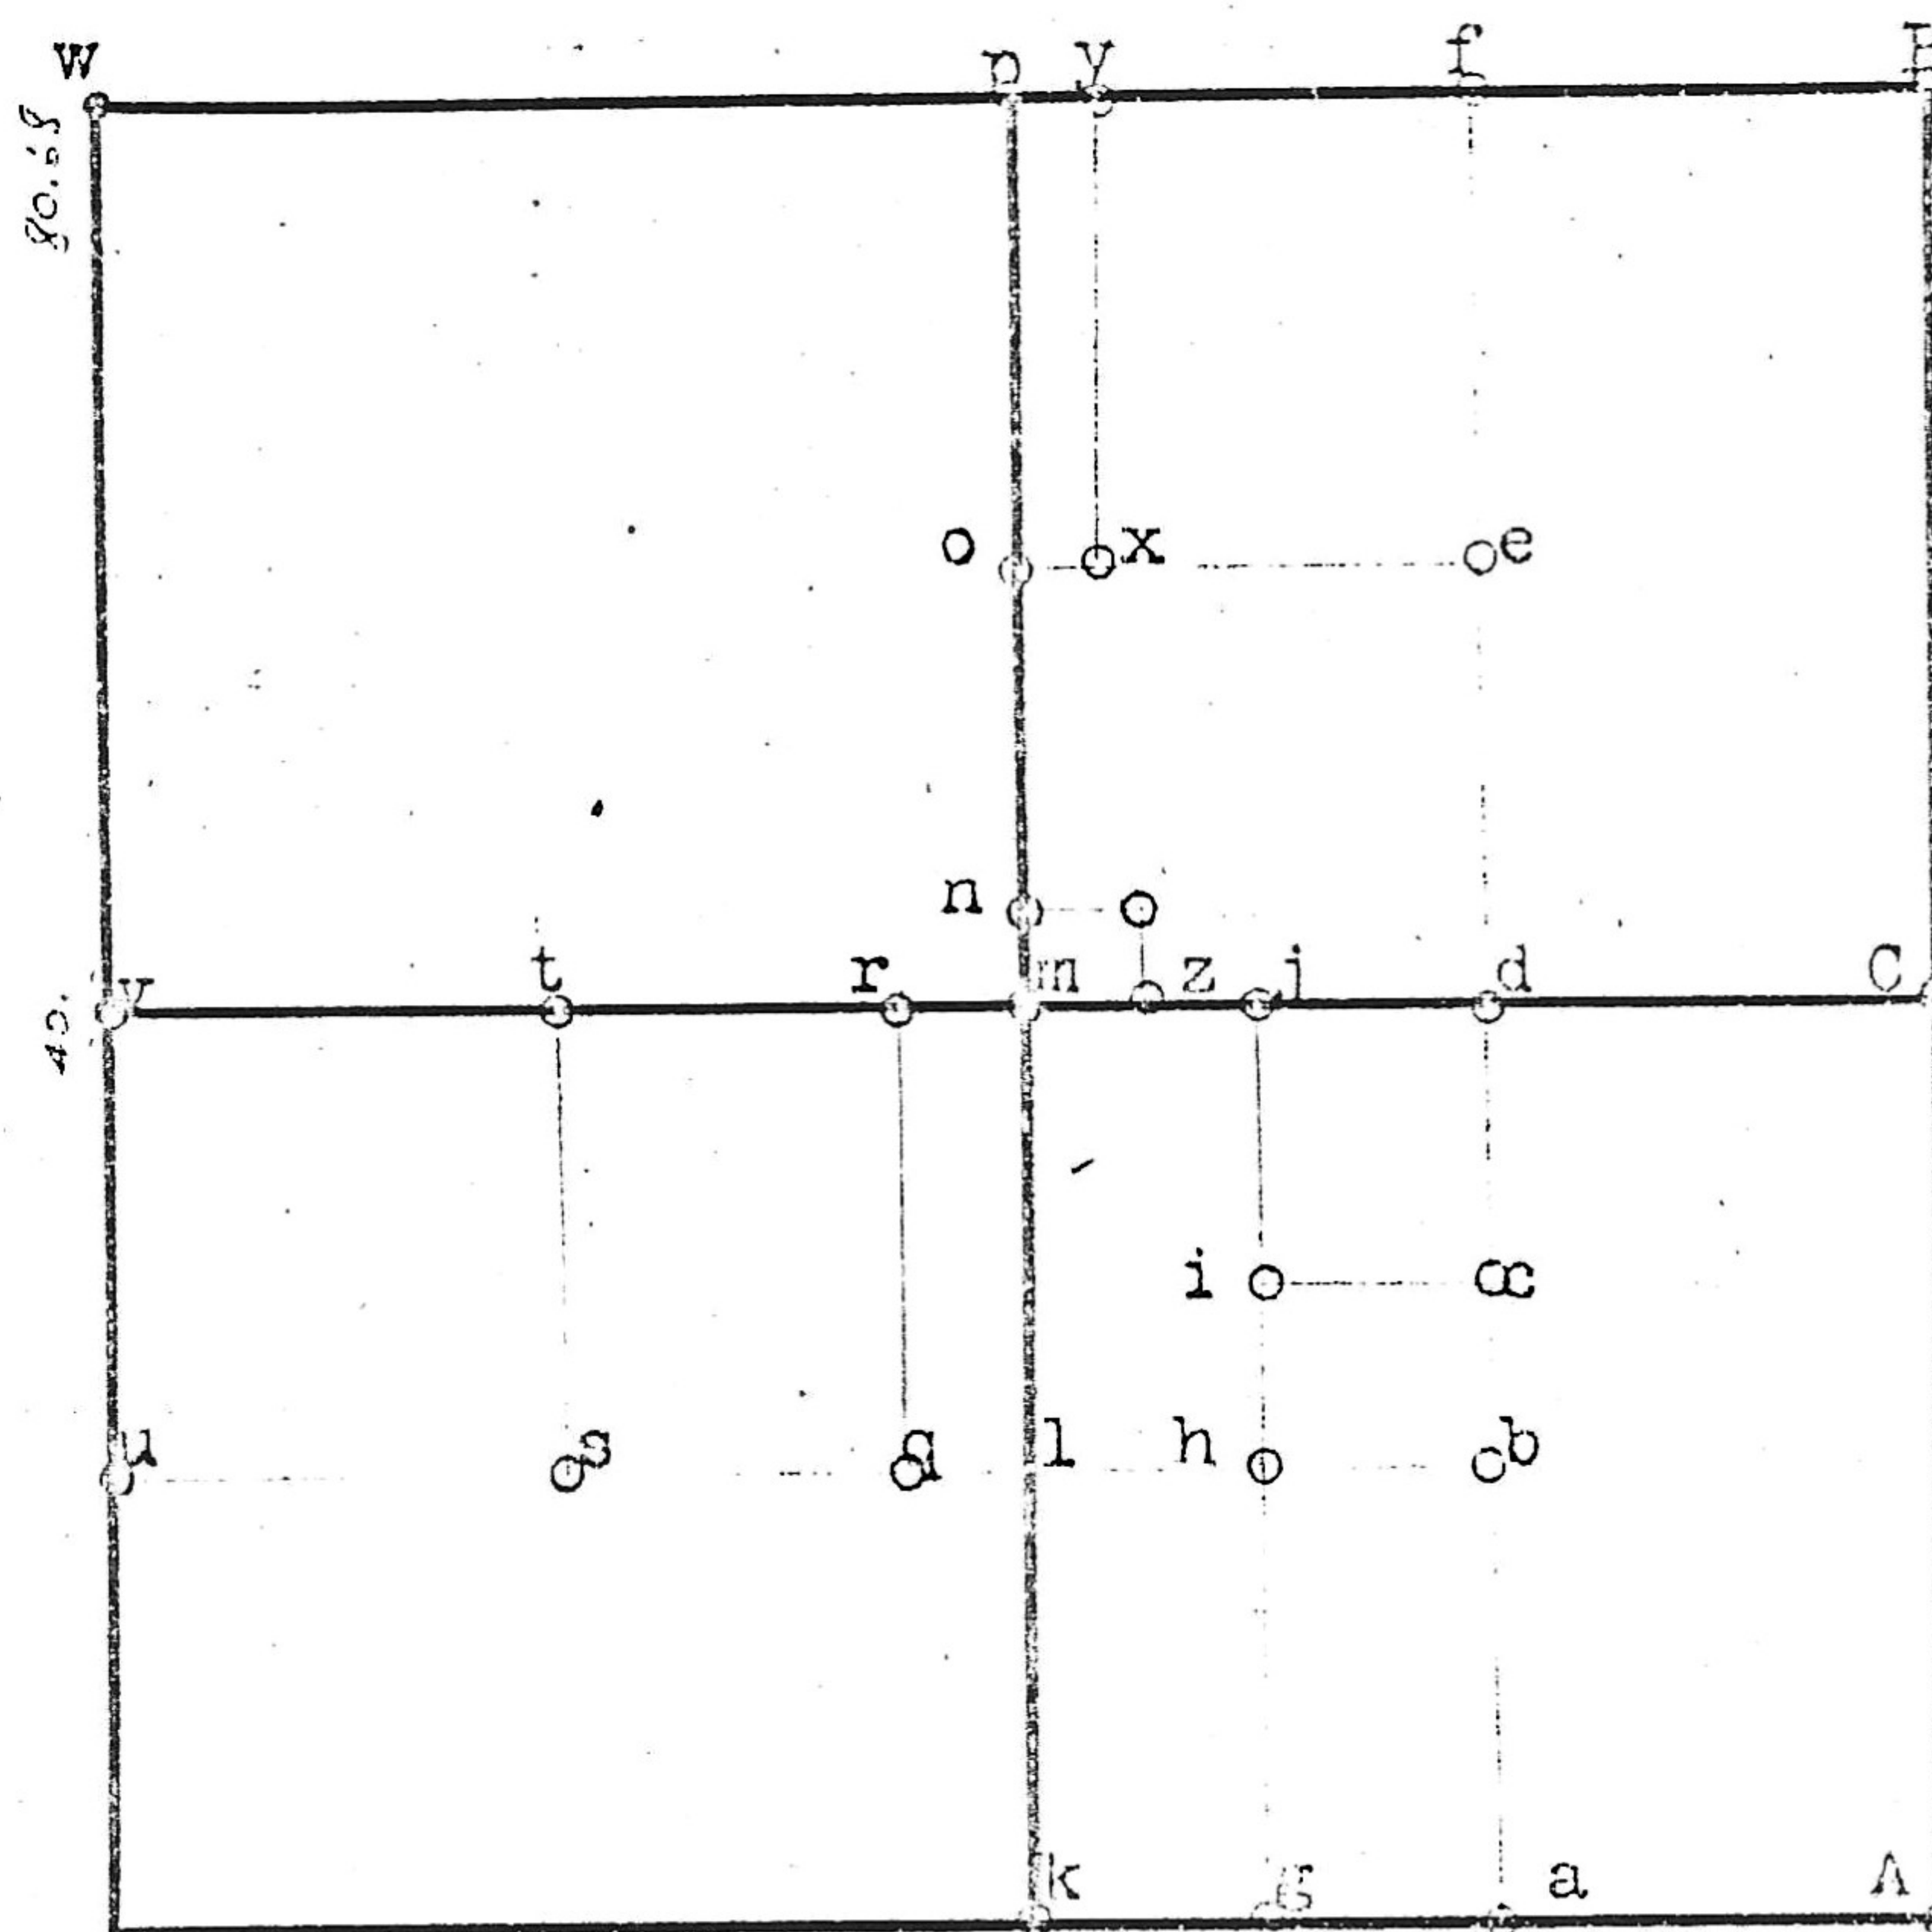

- a - Stone
- b - "
- c - "
- d - "
- e - Stone W. Oak 12" S35W 11'
- f - R. Oak 10" N33W 5.94
- g - Stone B. Wal 12" N18 1/4 E 86.46
- i - "
- k - "
- l - Stake in 6" tile P. Wal 8" N40E 19.8
- m - Stone W. Oak 36" N49W 13.56
- n - Stake
- o - " in Wolf Creek Syc. 24" N34 1/2 W 23.76
- r - Sug. 14" N20W 17.16
- " 6" West 22.33
- s - W. Oak 36" S82W 52.14' Stone
- t - Stone B. Wal 6" N13 1/2 W 58.08
- w - Orig. trees Stake
- x - Elm 14" S33E
- y - Stone Pon 12" N88 1/2 W 44.88
- A - R. Oak 18" S12 1/2 W 11.88
- SE Cor. M.E. Church N58W 108.24
- Fred Rush 1888

g to i - 1716', m to n - 361.68
 y-p 228.36, l-g 330, m-z 361.68

C
 O
 P
 Y

B- Stone "x" W.Wal 8" S56 $\frac{1}{2}$ W 4.3
 Pop 12" S53 $\frac{1}{2}$ E 13.2
 C- Stone "X" Hick 16" S34E 35.64
 " 10" S17E 48.5
 R.A.Parrett 1891

Stone K 20' S of Fence Post
 k-1 1330.5
 Reset Iron pin at(1) Old stump of Wit. stillstands
 Found old stump of wit. and stone at(y)

Survey by Dred Reese 1888 Marvin Jones
" " R.A.P. 1891
" " A.B.P. Clark
" " " " Paul
" " " " Mogg Lumber Co

P.18

