


SEC 9 - 15 - 9

40. { S. Oak 15" S 23° W 8.58
LINN 14" S + 8° E 23.76 50.0

50- { Elm 2" S 66° E 19.8
LINN 12" S 58° E 38.28
50- { S. Oak 27" S 67° W 8.7
" 24" N 72° E 20.46

{ SUP. 3" S 30° W 7.26
HICK 12" N 19° W 27.72

(10)

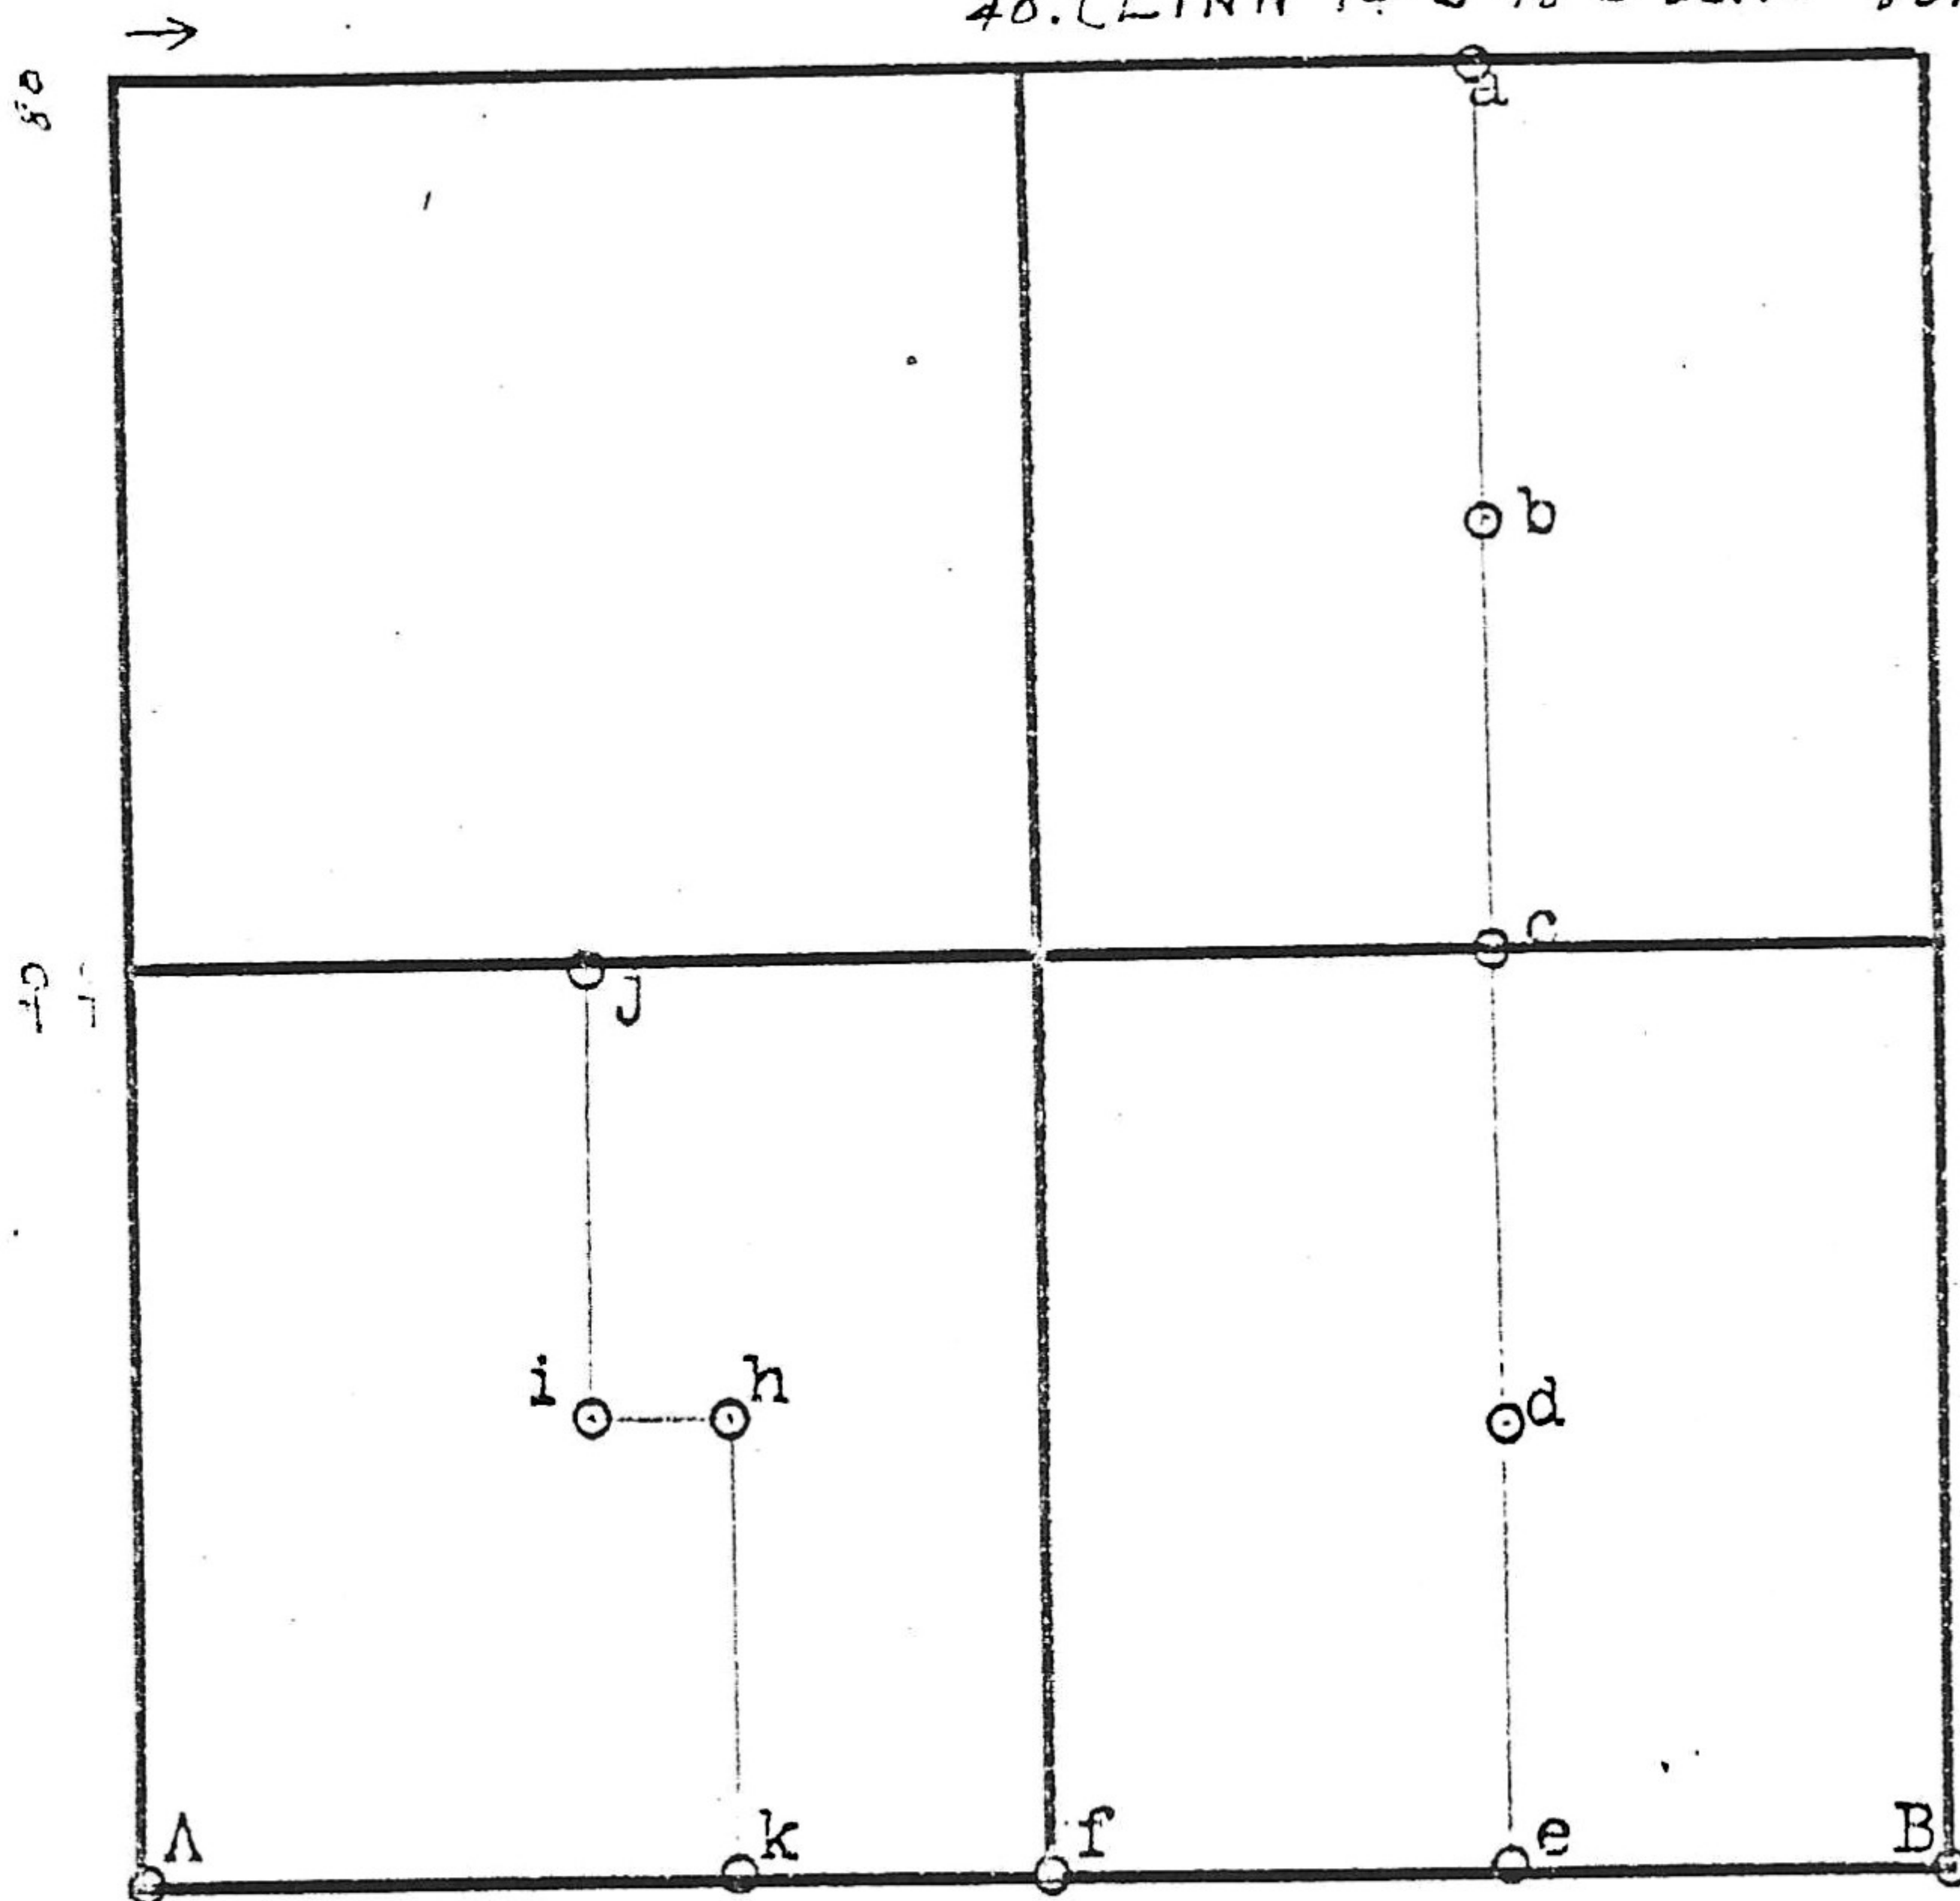

- a, b, c, d, e, Stones Rhoads 1865
- f- stake Ash 12" S 64½° W 53.46
- g- Stone "T" Hick 30" N 70° W 44.9
- h- " " Elm 2" S 6° W 26.4
- i- " " Burr Oak 9" N 16½° E 60.0
- j- Stake Hick 15" S 32° E 33.0
- k- Stone "T" P. Z. Anderson 1881

Acru by M. B. Rhoades 1865
... .. P. Andersen 1881

P. 18