


SECTION PLAT SHEET

OWNER _____

DATE May 1973

SECTION 6 (N.O.F.P.) TOWNSHIP 16 N RANGE 10 W

COUNTY Edgar & Vermillion STATE Illinois & Ind. SCALE _____

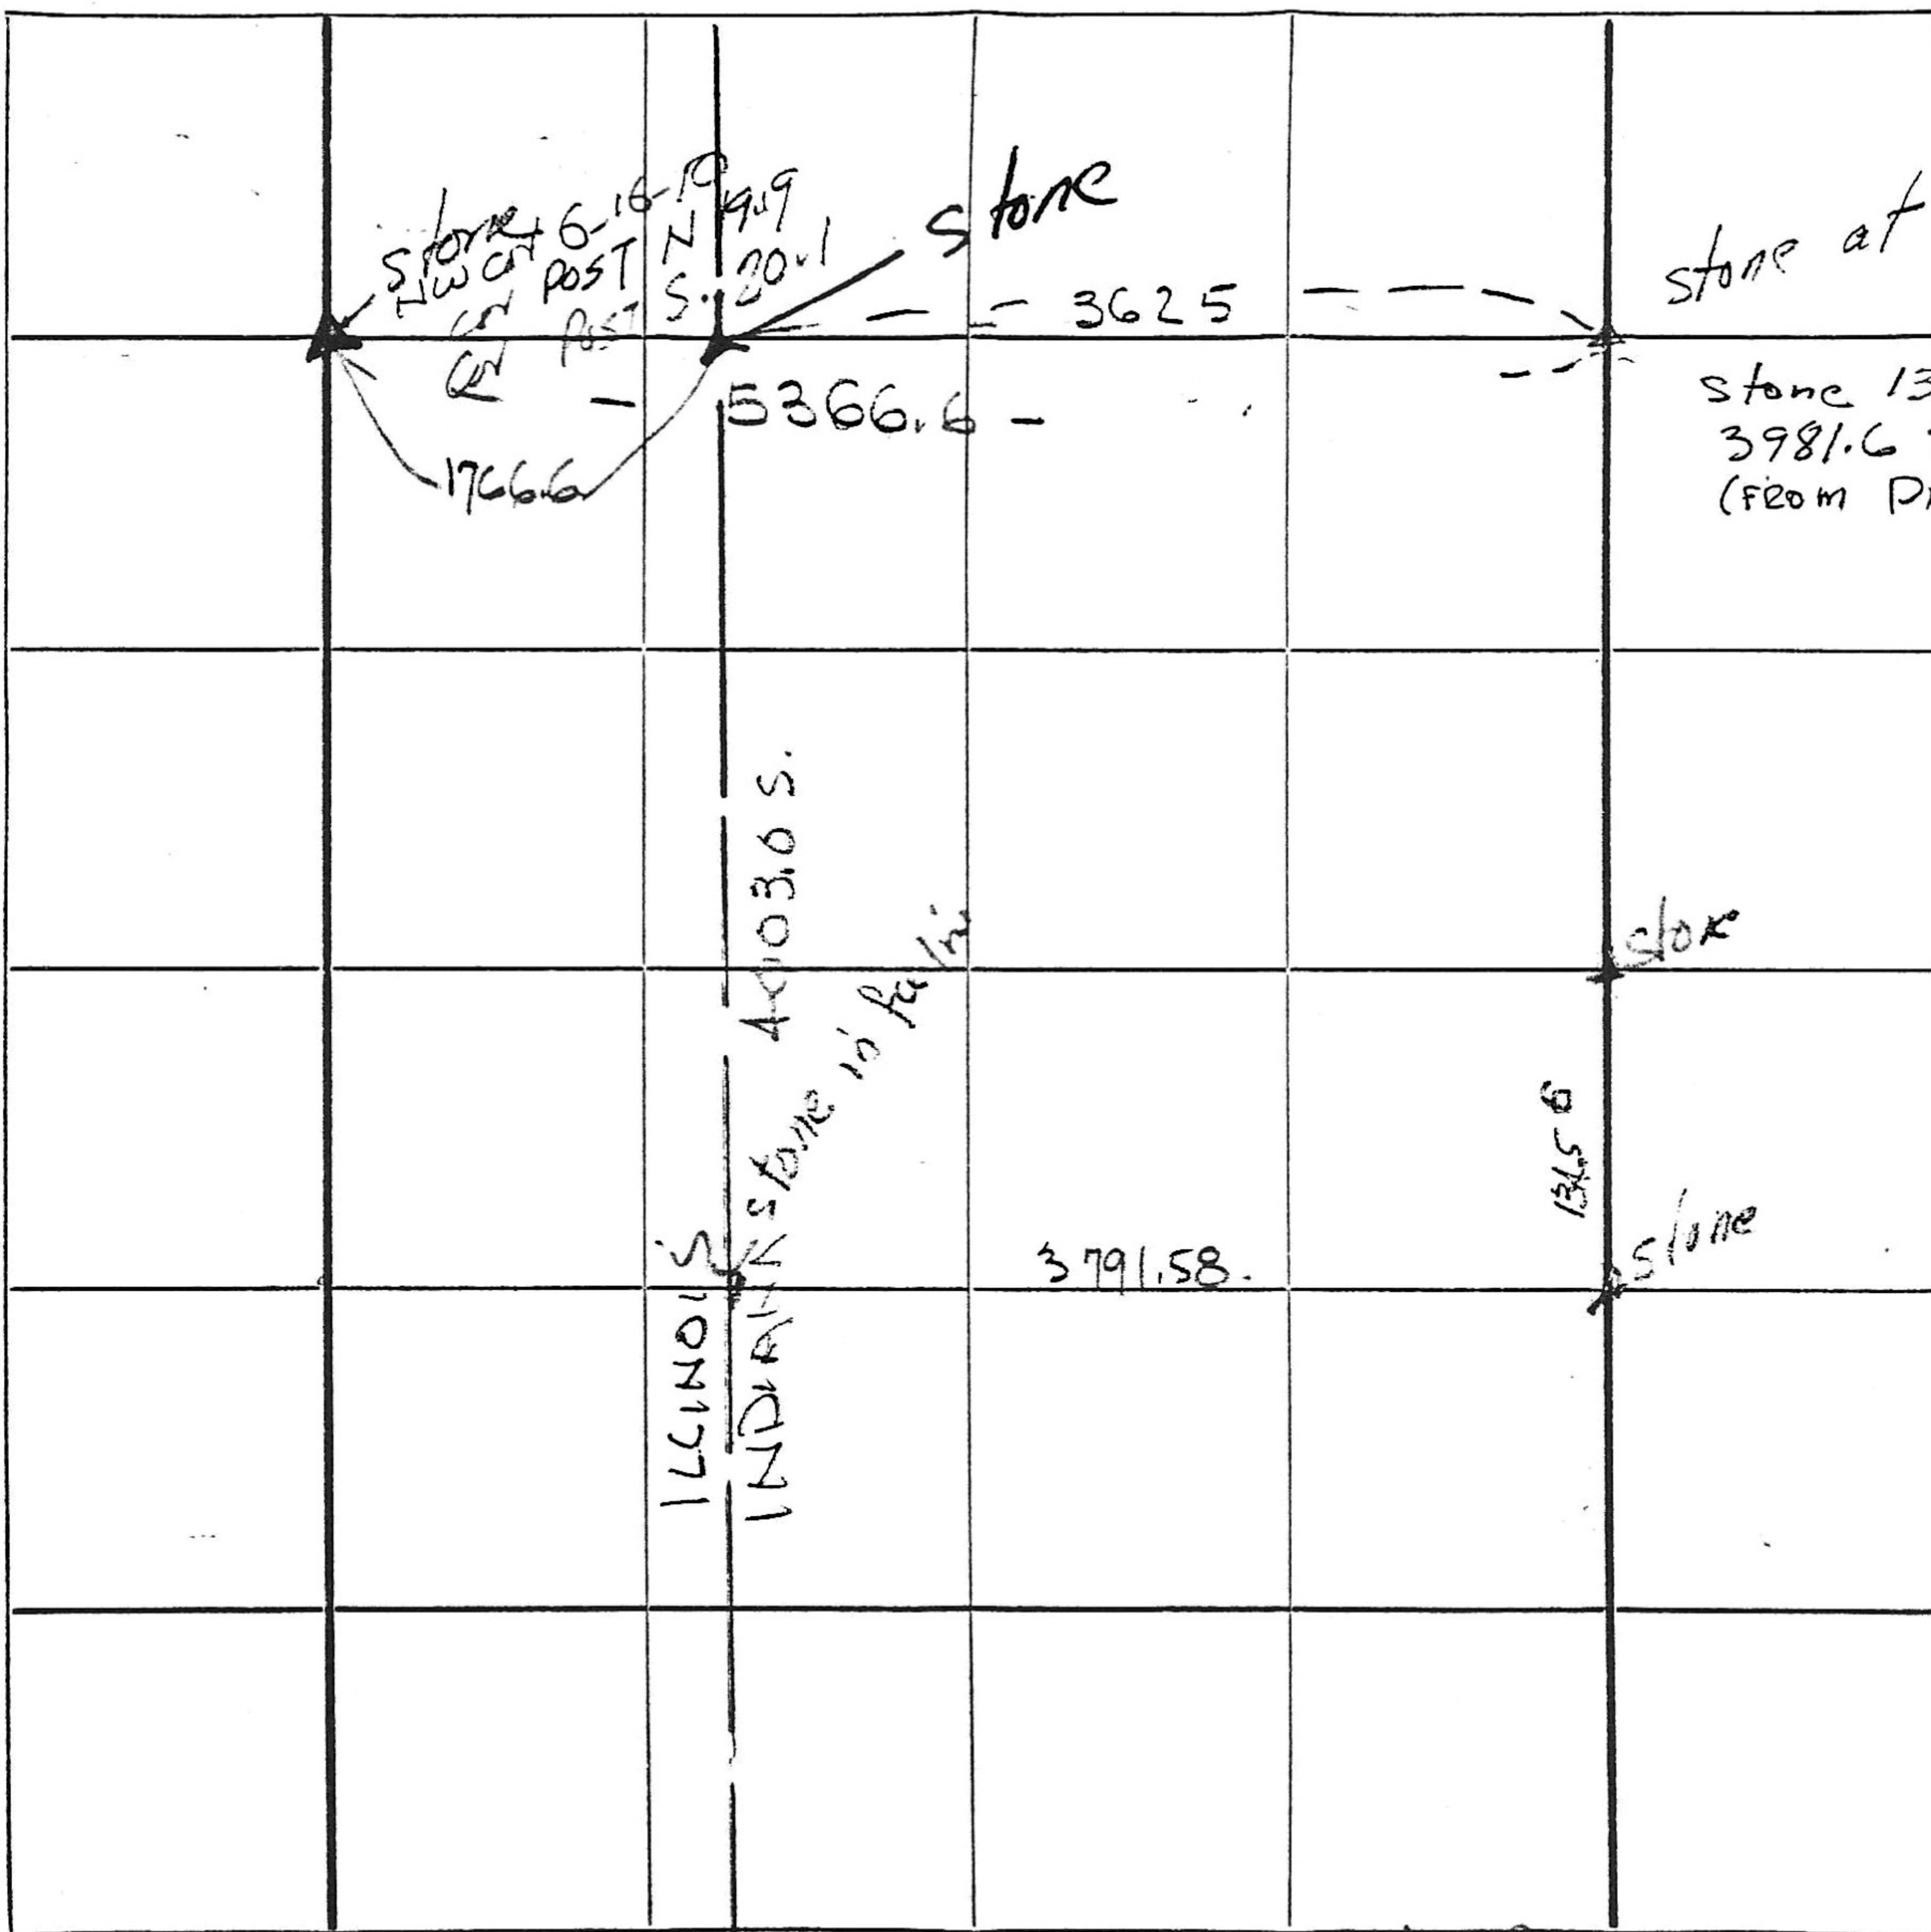

	31				36
1	6				1 6
36	31				36 31
	6				1

From W.G. PIZZETTI
 Stone on State line $\frac{3}{4}$ mile S.
 in Sec 6 ~ Tack in wild cherry S 43° 45' W 21'
 " " " " S 51° 30' E 360'
 3791.58 from Stone on E. Line
 Stone on West & Range line or
 E. Line of Sec 6 - 1605.4 W
 of state line Stone
 (SEE OVER)

WM G. PARRETT

N. Line Sec 6-16-10 - Run from
stone at NE cor and stone at
state line - Line falls 7^{ft} South
of stone at NW corner.

No name but _____

by or by Ordinance

MBP - _____ W. 30

WM G. PARRETT

E 1/4 Cor - Stone in N. fence line of road

NE Cor - Stone @ Turn in road.

SE Cor NE 1/4 SE 1/4 - Stone in fence line

NW Cor. Stone in E road 5366.6 W of NE Cor,
Cor. Post S 20.1 Post N 19.9

SW Cor NW 1/4 SW 1/4 - Stone in old lane 5' S of Stone in fence line
and 5397' W of SE cor NE 1/4 SE 1/4

N. Line @ State line - 2625.0' West of NE Cor.