


2-16-9

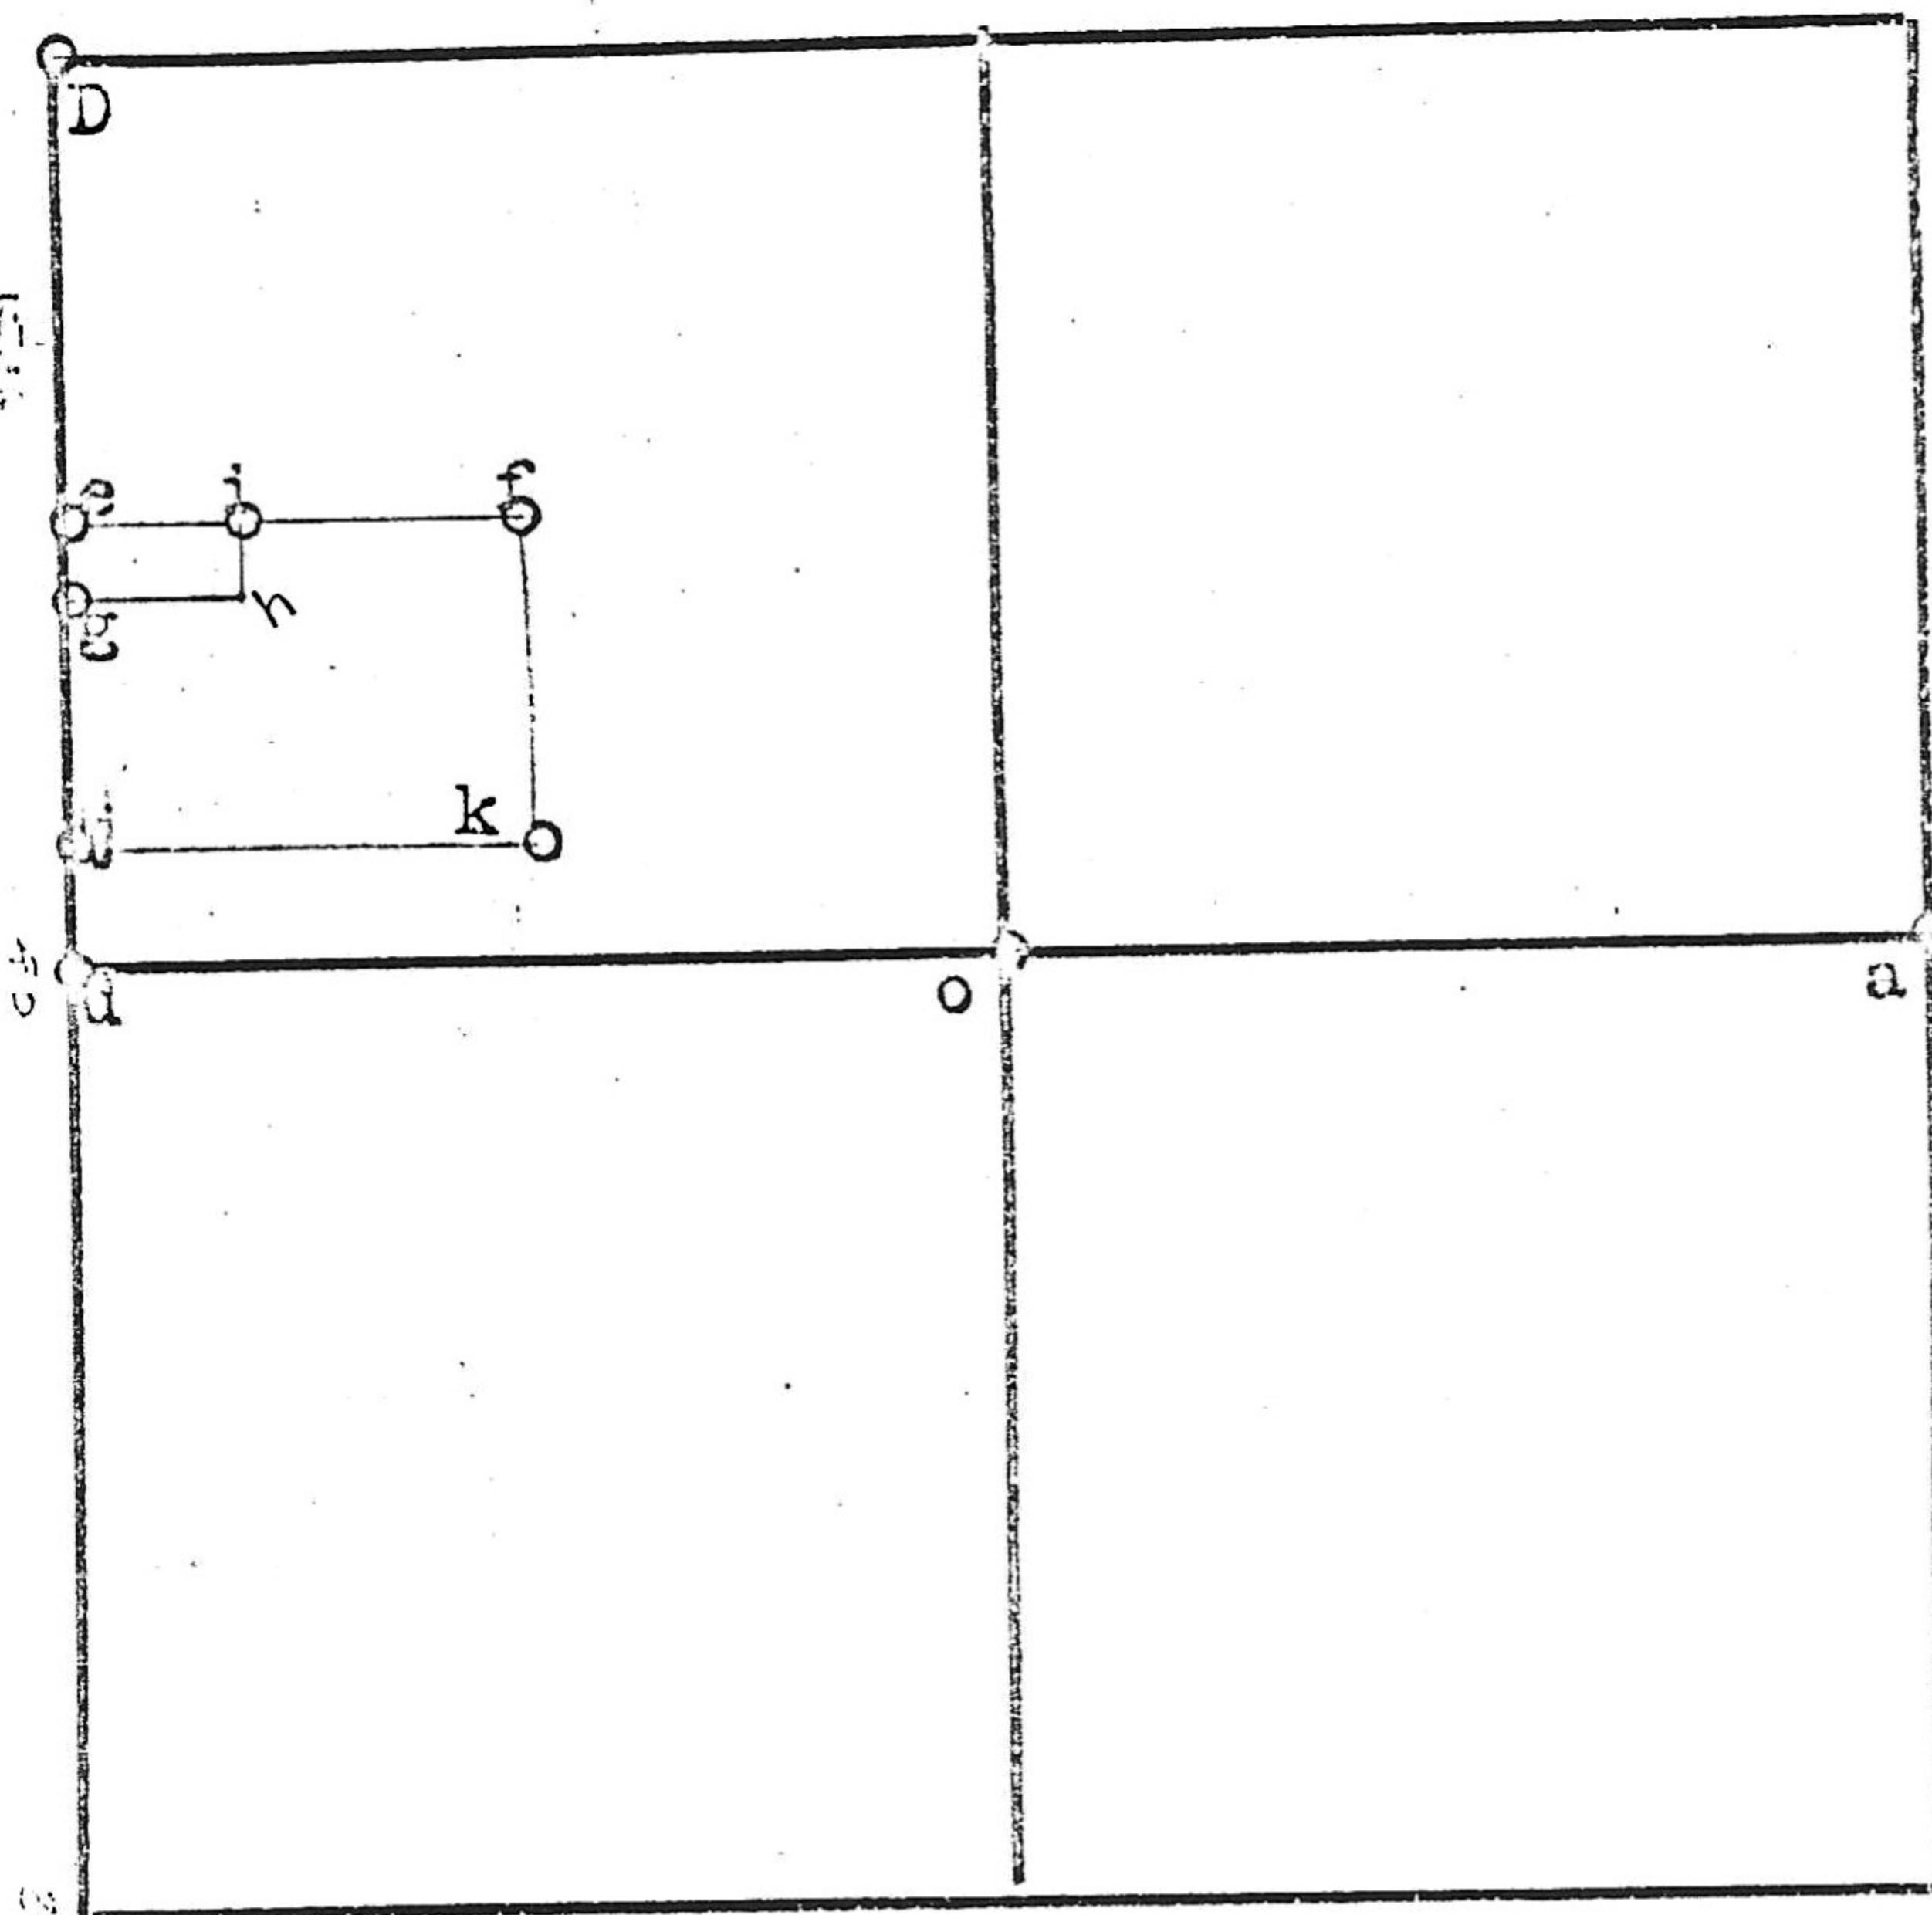

D -Stone

a -stone

d - stone -Orig wit.

e - stone (Beech 24" N.5.28'  
W.Walnut 6" E. 13.86

f -stone

i -stone By Rush in 1885

o - stone "x" (Marble monument in Cemetery marked  
(Deliah Kaufman N.7 E.55.8'

j-stone - (W.Oak S.82E. 14.52

(Sug.-3" N.27 W.13.2

1879

k-stone (Walnut(1 of 4)6" N.61E.83.49' P.Z.Anders

d to D- 2659.8

D to e- 1329.9 Var. N&S lines- 4-13

e to g- 264 " e&w " 3-50

g to h- 499.62 Rush 1885

h to i- 264

For E.B.Brown by R.A.Parrett in 1895

Com. at SW cor of sec of 36-17-9 and run S.

2645.94' Then went north on the line div. the

NE & NW $\frac{1}{4}$ s sec.2 a dis. of 676 $\frac{1}{2}$ ' and set stone.

Set stone on line 1586.6 ft. S. of the said

cor.sec.36, Run W. to within 495' of line betw

sec.2 & 3, thence north to the SW $\frac{1}{4}$  of Sec.36-17-

Survey by P.S. Anderson 1879  
" R.A.P. 1895  
" " 1895 - E.B. Burn  
" " Russ 1885  
N. S.P. - Ardensia - Twp. Line