


31-17-9

5.00 - Liver 40' NE  
 22.00 " " SE  
 36 - Stream 13' N  
 55 - Liver 100' at falls rapids 40 - { W. Oak 15" S60E 4.32  
 60 - Leave bank on N. side { R " 8" S80W 15.18

79.60 - Suq 18" S82E 20.46  
 Wa 120 S77W 19.18  
 INTER. V. RD 7.60  
 110.42 N. of Cor

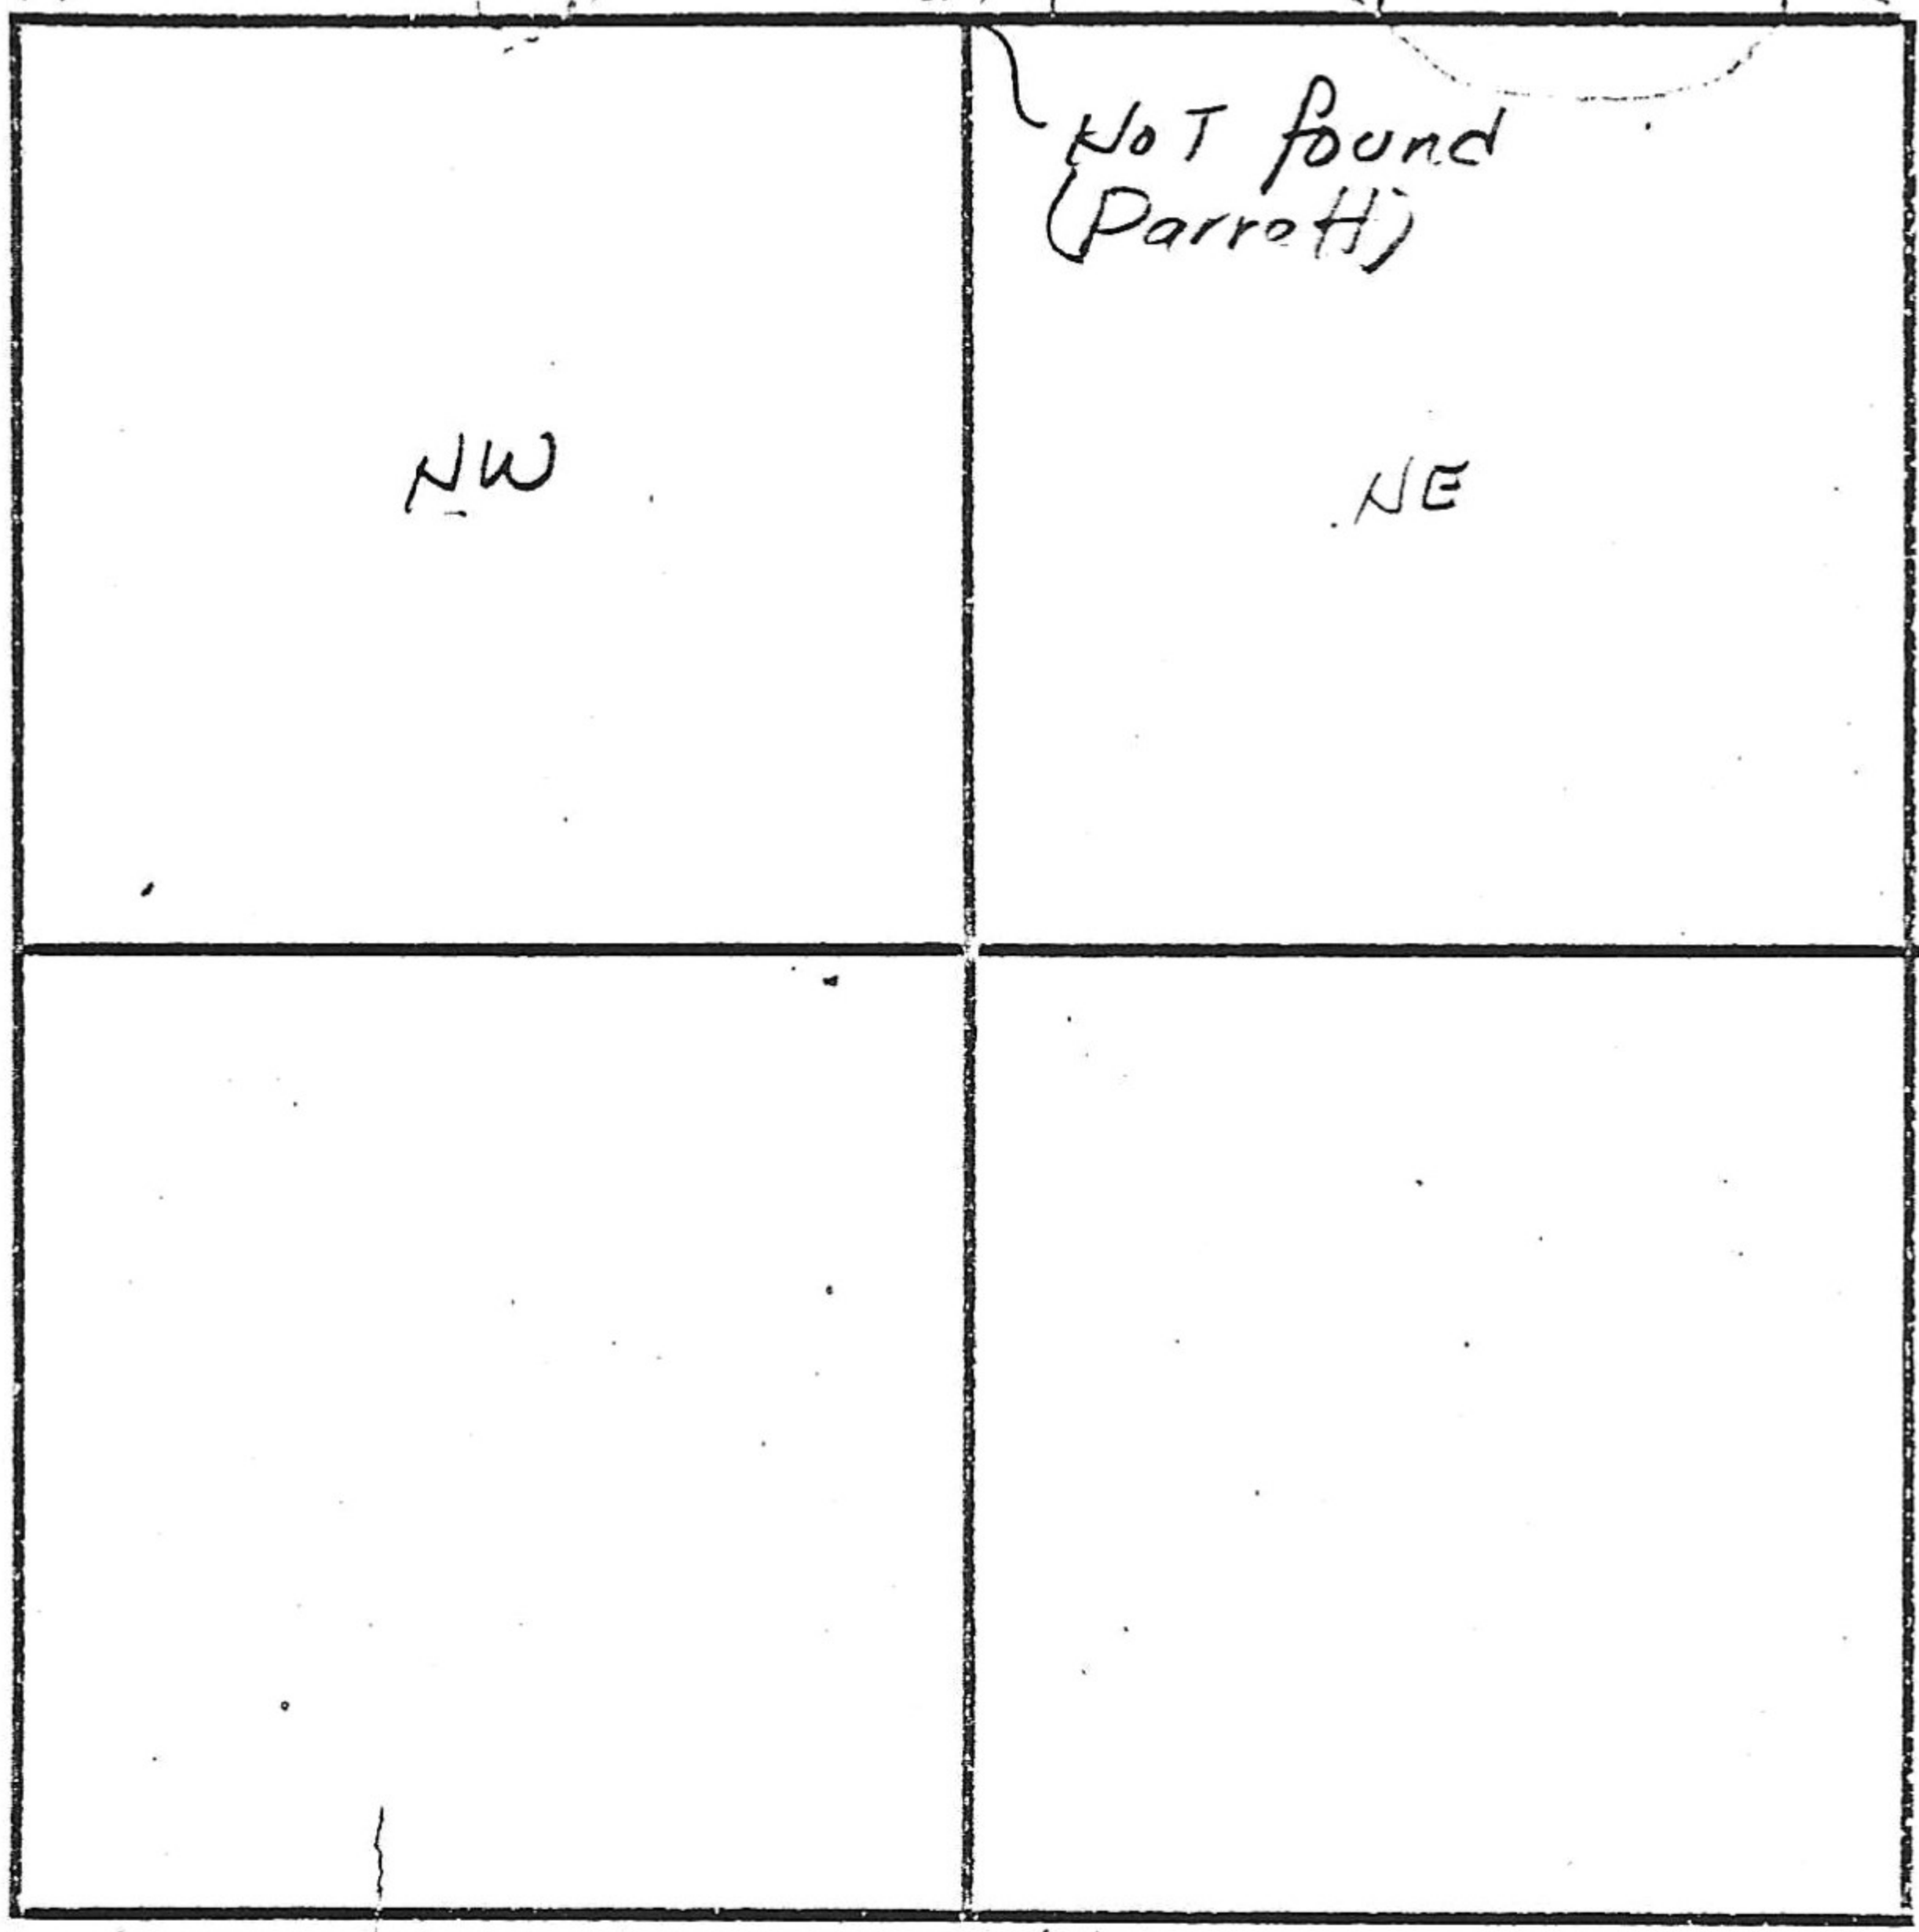

80.00 { Suq 18" S68E 10.56  
 " 15" S82W 7.92  
 65.00 - Creek 13' N.

70. { W. Oak 30" DIAM 7.92  
 W. Ash 8" S23W 24.42

(SEE TIES OVER)


P-9-24-225

Survey by M. D. Rhodes

" " R A Parrott 1889-Apr 25 126

" " J. Henderson in 1878

" " N.P. Ordinance Surv.

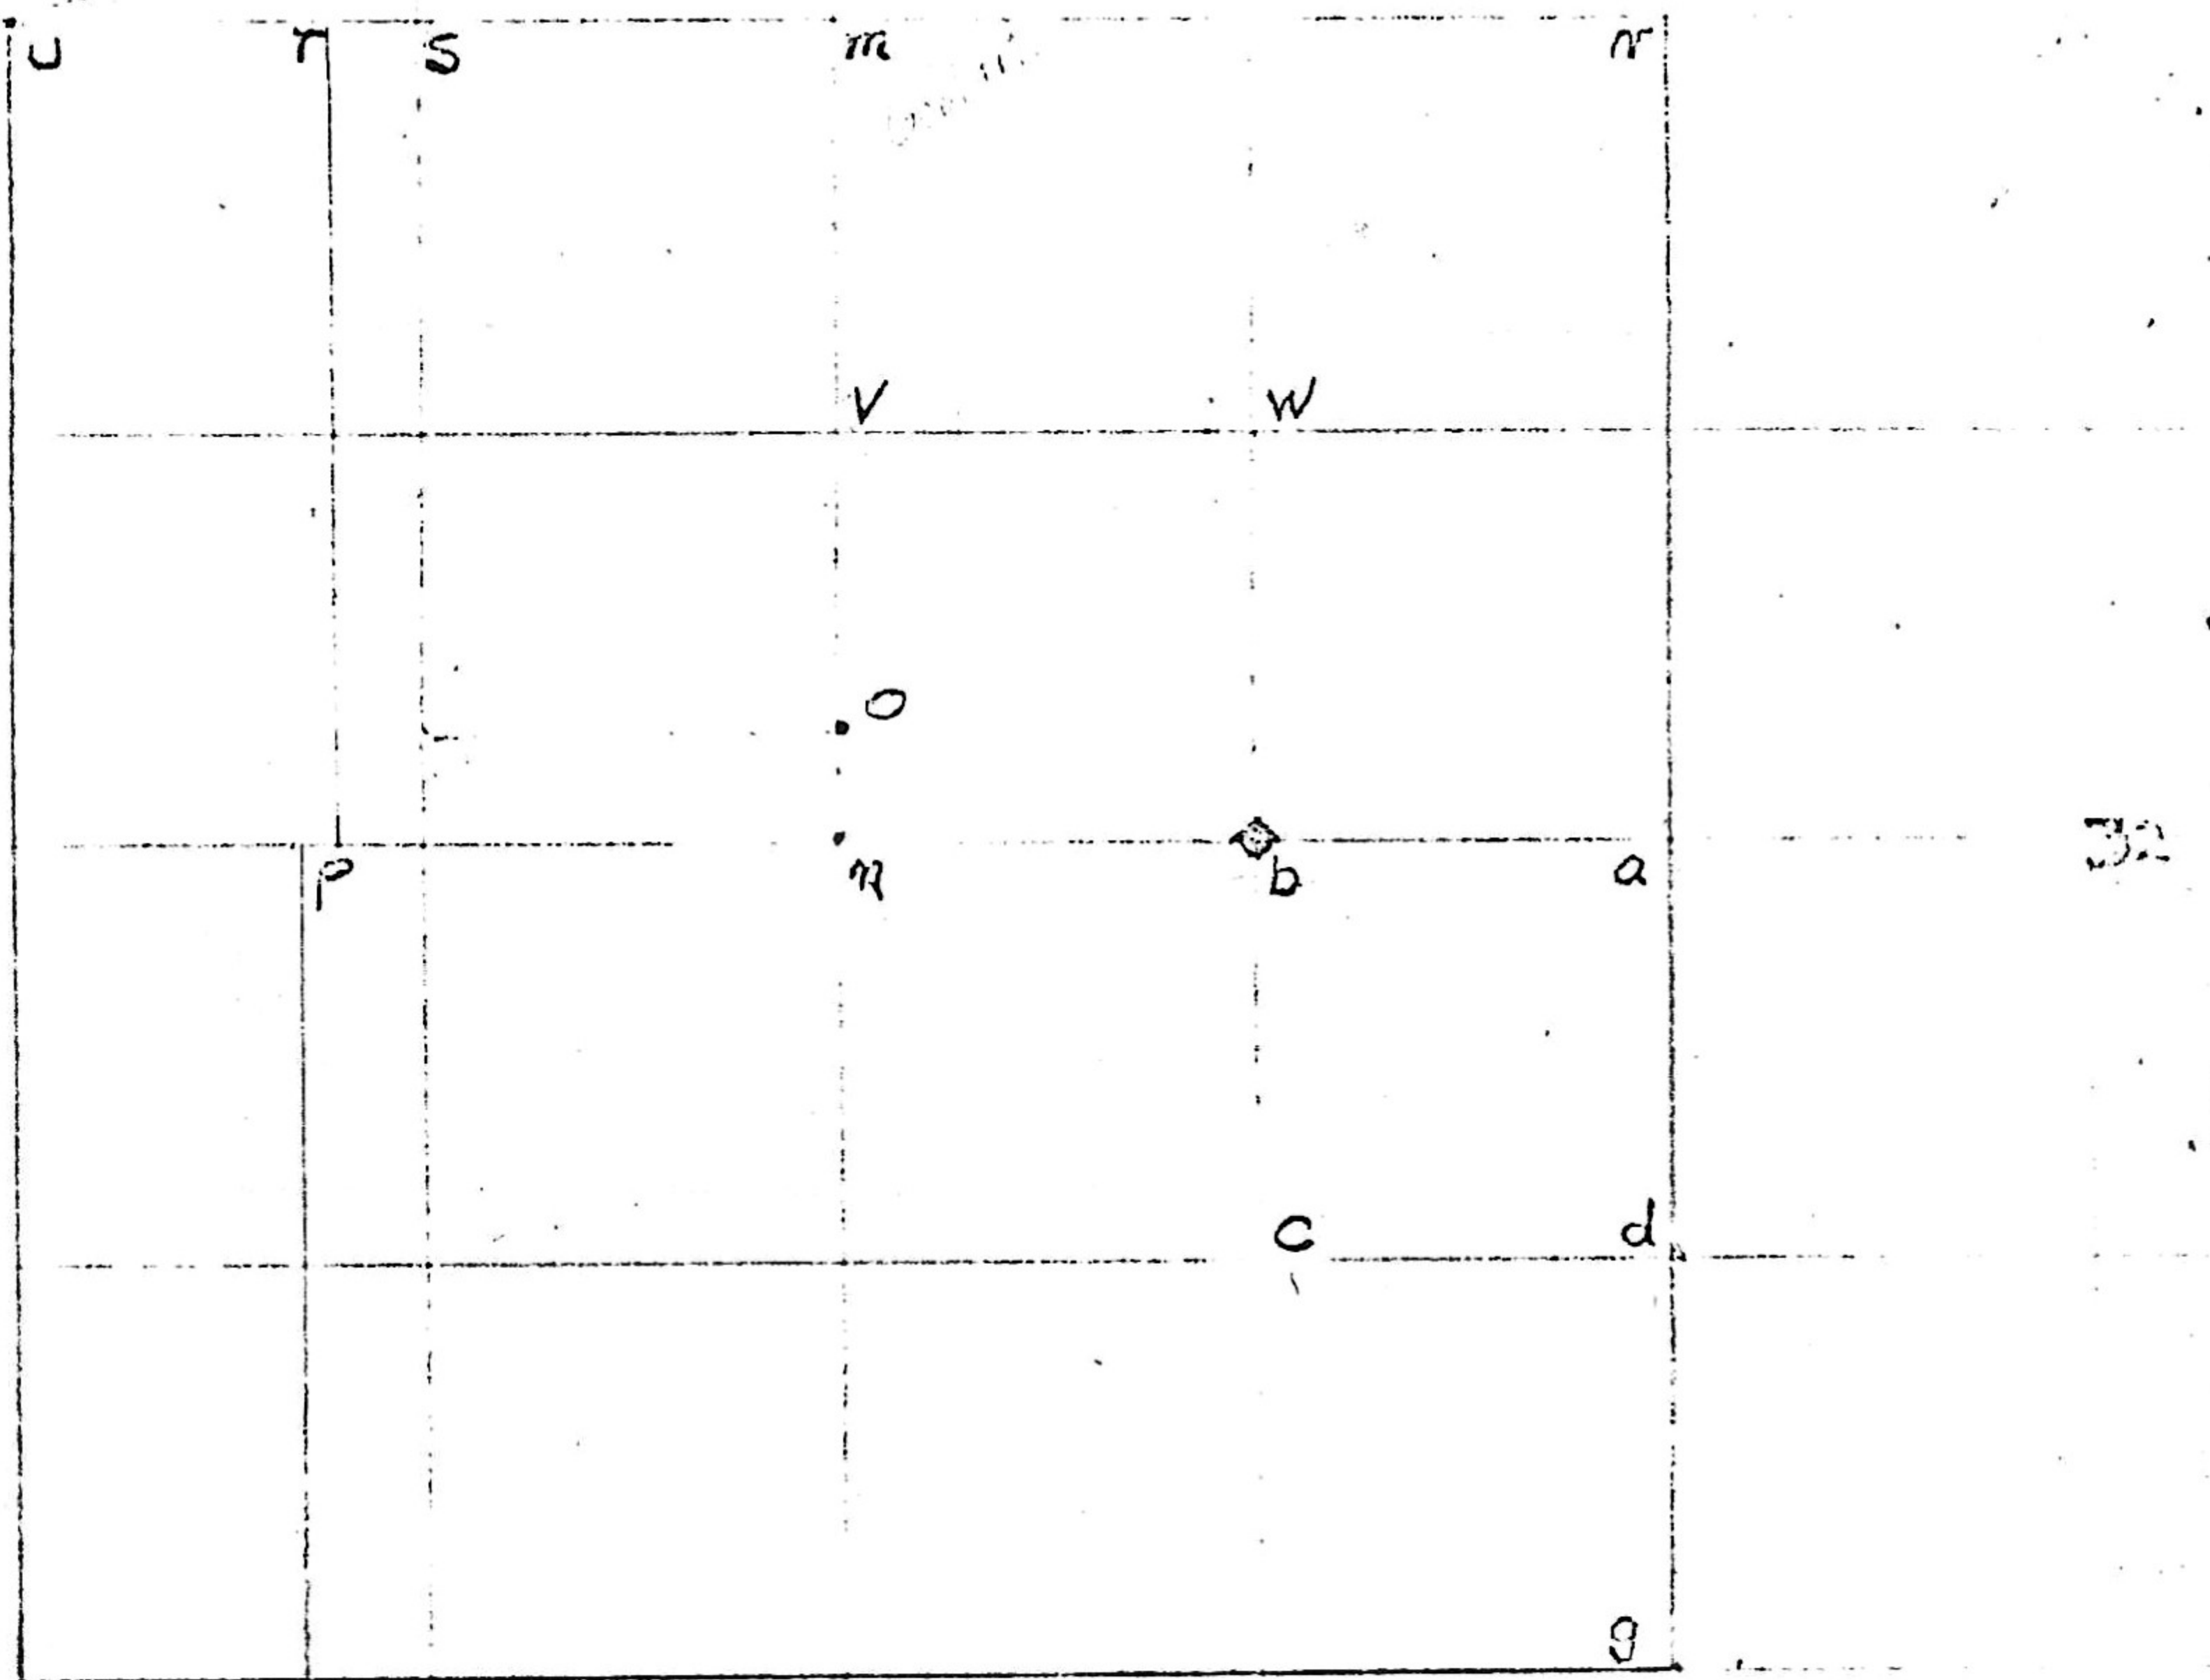

Sec 31-17-5

- a. Stone MKd 1/2 mi Wit. - W. Oak 10" N51 W 18 - E. Hick 24" S18 1/2 W 17
- b. Stone MKd 1/4 mi Wit. - Forked Elm 5" S3 E 10 1/2 - Hick 8" N74 E 18
- c Stone " 1/2 mi Wit. - Hicks N75 E 3 1/2 - Sug. 15" N10 E 4 1/2 - Hick 7 1/2 S 21
- d Stone " 1/2 mi Wit. - W. Oak 27 N33 E 72 - Hick 3 N60 W 12
- m-sand-stone " 1/2 mi Wit. - Red Oak 12 S80 W 26 - W. Oak 6" S72 W 15
- n-stone MKd 1/2 mi Wit. - Sug 20" S 41 E 30 - E. Oak 3 N41 E 21
- o-stone MKd "25" Wit. - Syc. 18 S 45 E 14 - W. Oak 15" N 15
- p-stone in Creek. Wit. - Sug 9 S67 E 47 - Elm 9. 20 N. 25
- r-stone in Bottom N. of V. Creek.
- S-Willow Stake in Mill Pond - Elm 18" S2 W. 11
- u-stone MKd "30, 31" Red Elm 15 N11 E 10 - Hick 10" S82 E 11 - Elm 12 S73 W 11
- v-stone MKd 1/2 mi Syc. 33 S 90 E 11 - Elm 7 N 63 E 11 - 20
- w-stone MKd 1/2 mi - Hick 6" N32 W 20 1/2 W. Oak 10 S27 W 21 1/2