



VERMILLION COUNTY, IND. "MONUMENT RECORD" OF

LAND SURVEY MONUMENTS SITUATED IN SECTION 4, TOWNSHIP 15N,
RANGE 9W, OF THE 2nd PRINCIPAL MERIDIAN, Vermillion
COUNTY, INDIANA

MONUMENT DESCRIPTION AND REMARKS: William Mac Steele for Louis & Theresa Faller Recorded Mar 10, 1998 Deed 166, Page 328
SW Corner NE 1/4 NE 1/4 Iron Bolt

Note- In 1996 when numbers **RECOVERY TIE DRAWING** were assigned to Roads for the E 911 System, this road number changed to 775 S.

NORTH
(NOT TO SCALE)

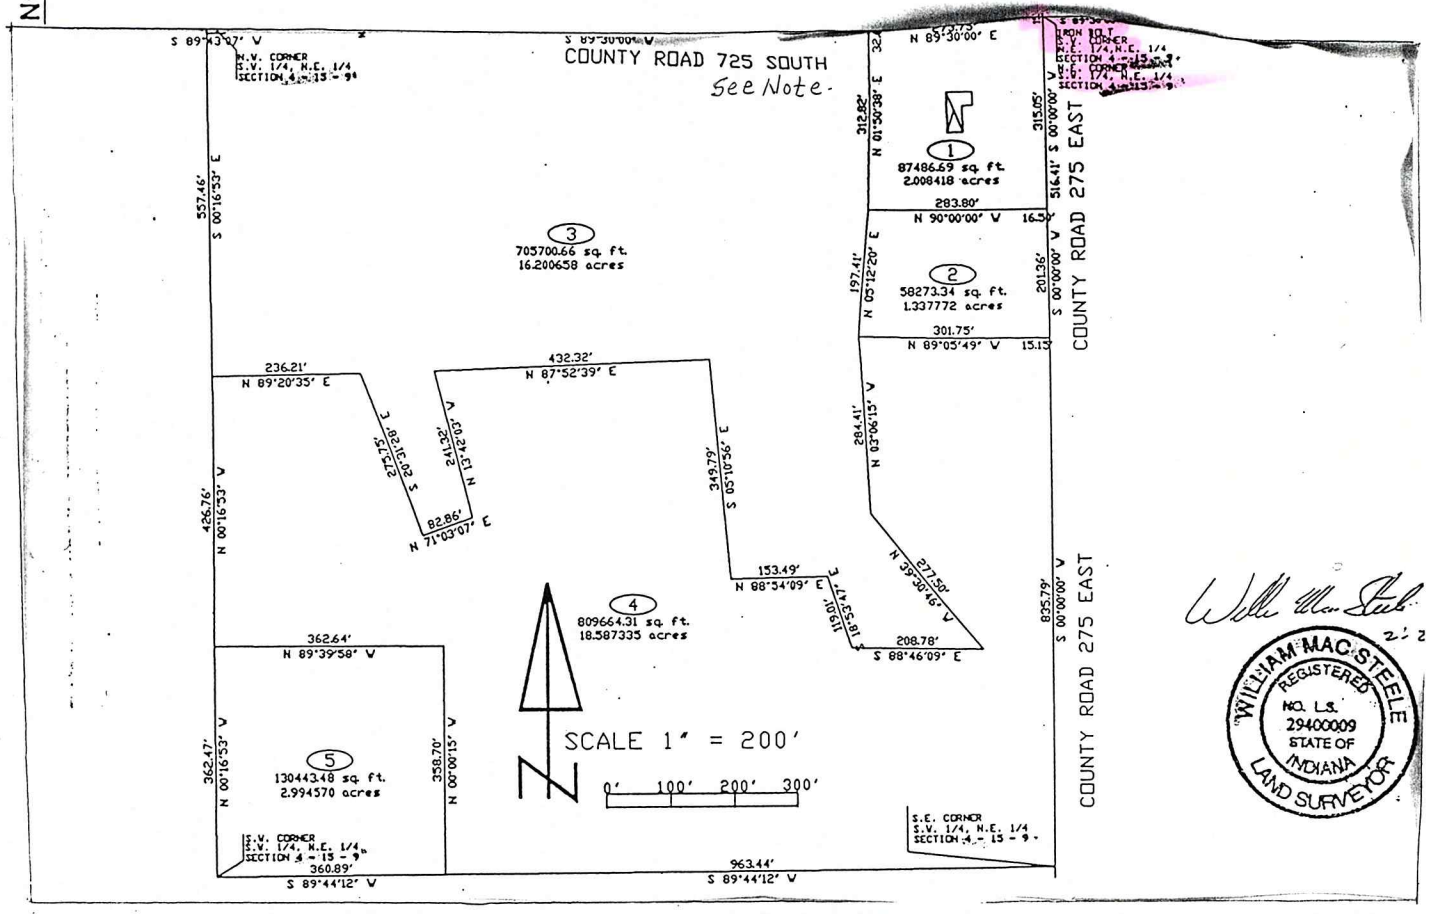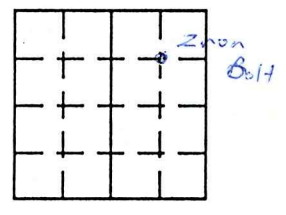

William Mac Steele
212
WILLIAM MAC STEELE
REGISTERED
NO. L.S.
29400009
STATE OF
INDIANA
LAND SURVEYOR

STATE OF _____
COUNTY OF _____ SS

I, William Mac Steele, HEREBY
CERTIFY THAT THIS DOCUMENT WAS PREPARED
UNDER MY DIRECTION IN ACCORDANCE WITH
IND. CODE 36-2-12-11-(D)-(3) AND THE ABOVE
DATA IS GIVEN UNDER MY HAND AND SEAL

THIS _____ DAY OF _____, 19 _____ A.D.

INDIANA REGISTERED LAND SURVEYOR NO. _____
OR 29400009
UNITED STATES GOVERNMENT AGENCY

_____ TITLE

SPACE RESERVED FOR
RECORDING OFFICER

DATE FILED _____

