


VERMILLION COUNTY, IND. "MONUMENT RECORD" OF

LAND SURVEY MONUMENTS SITUATED IN SECTION 20, TOWNSHIP 15N,
RANGE 9W, OF THE 2nd PRINCIPAL MERIDIAN, Vermillion
COUNTY, INDIANA

MONUMENT DESCRIPTION AND REMARKS: L. David Deckard for Robert Frist
Recorded Mar. 2, 1998 Plat 2, Page 40
SE Corner SE 1/4 Iron Pipe Found

RECOVERY TIE DRAWING

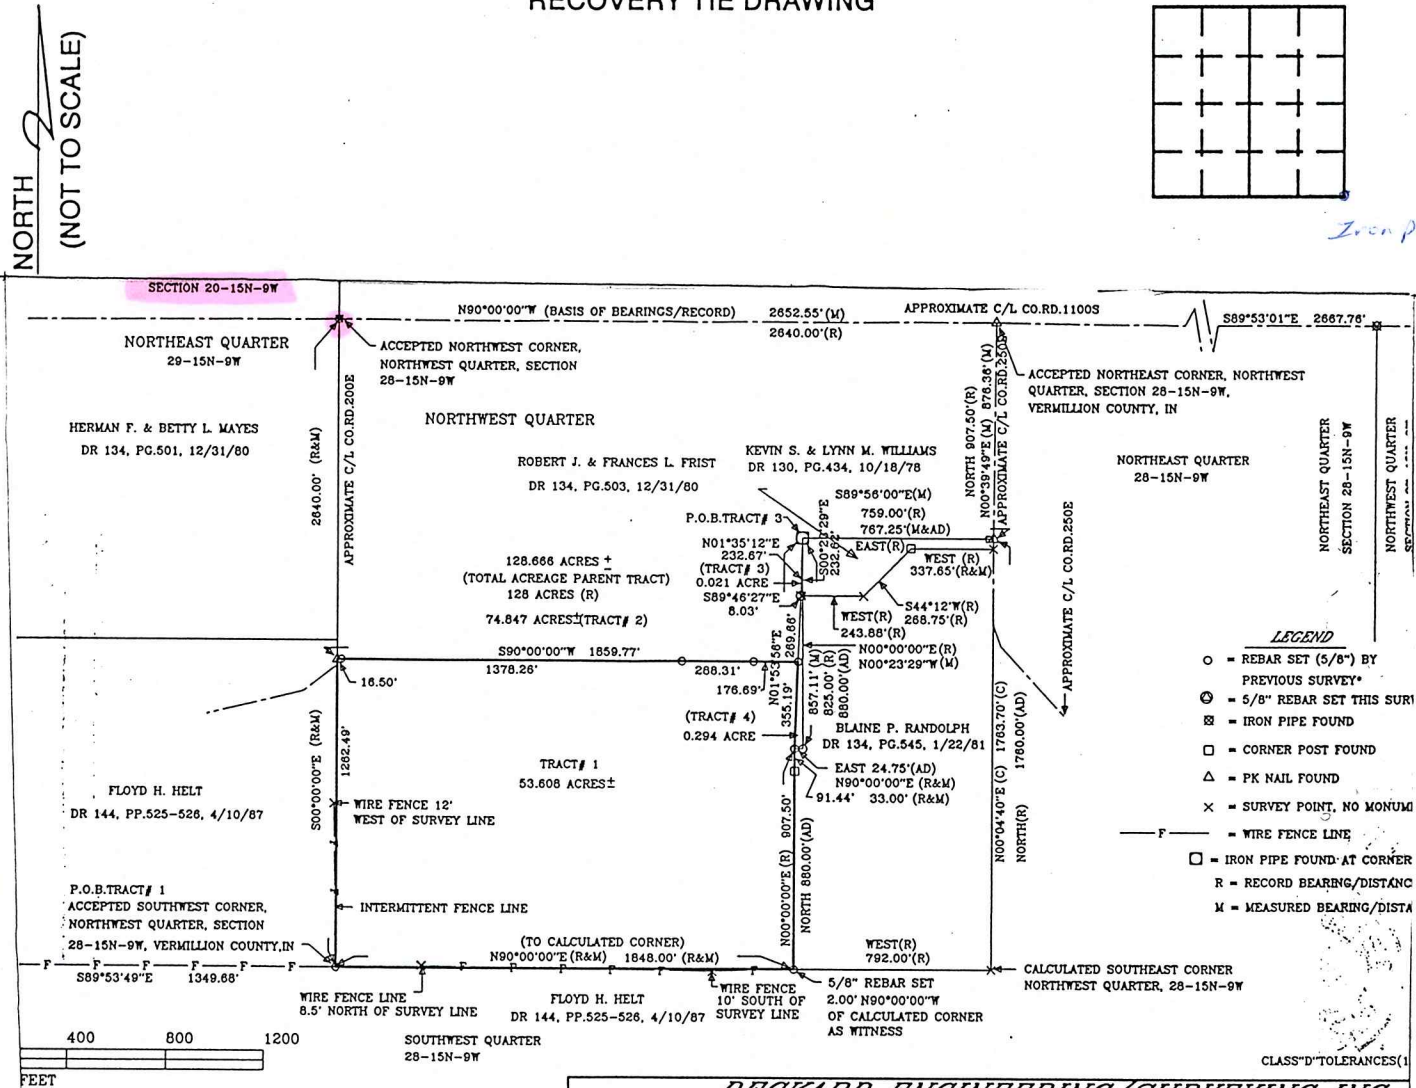

DECKARD ENGINEERING/SURVEYING INC.

PROJECT 28159F2V	REGISTERED PROFESSIONAL	SCALE: 1" = 400'
ROBERT FRIST	ENGINEER NO. 14018	DRAWN BY: J. R. H.

STATE OF _____
COUNTY OF _____ SS

I, L. David Deckard, HEREBY
CERTIFY THAT THIS DOCUMENT WAS PREPARED
UNDER MY DIRECTION IN ACCORDANCE WITH
IND. CODE 36-2-12-11-(D)-(3) AND THE ABOVE
DATA IS GIVEN UNDER MY HAND AND SEAL

THIS _____ DAY OF _____, 19 _____ A.D.

INDIANA REGISTERED LAND SURVEYOR NO. SO 273

OR _____
UNITED STATES GOVERNMENT AGENCY

TITLE _____

SPACE RESERVED FOR
RECORDING OFFICER

DATE FILED _____

