


VERMILLION COUNTY, IND. "MONUMENT RECORD" OF

LAND SURVEY MONUMENTS SITUATED IN SECTION 27, TOWNSHIP 15N,
RANGE 9W, OF THE 2nd PRINCIPAL MERIDIAN, Vermillion
COUNTY, INDIANA

MONUMENT DESCRIPTION AND REMARKS: C. David Helton For Robert Farrington Recorded Feb. 11, 1998 Sac. 1, Page 388 SW Corner SE 1/4 Brass Rod Found, Several 5/8" Rebar + Steel Post Set, Several Steel Post Set, Wood Post Found, 5/8" Rebar Found + Steel Post Set

RECOVERY TIE DRAWING

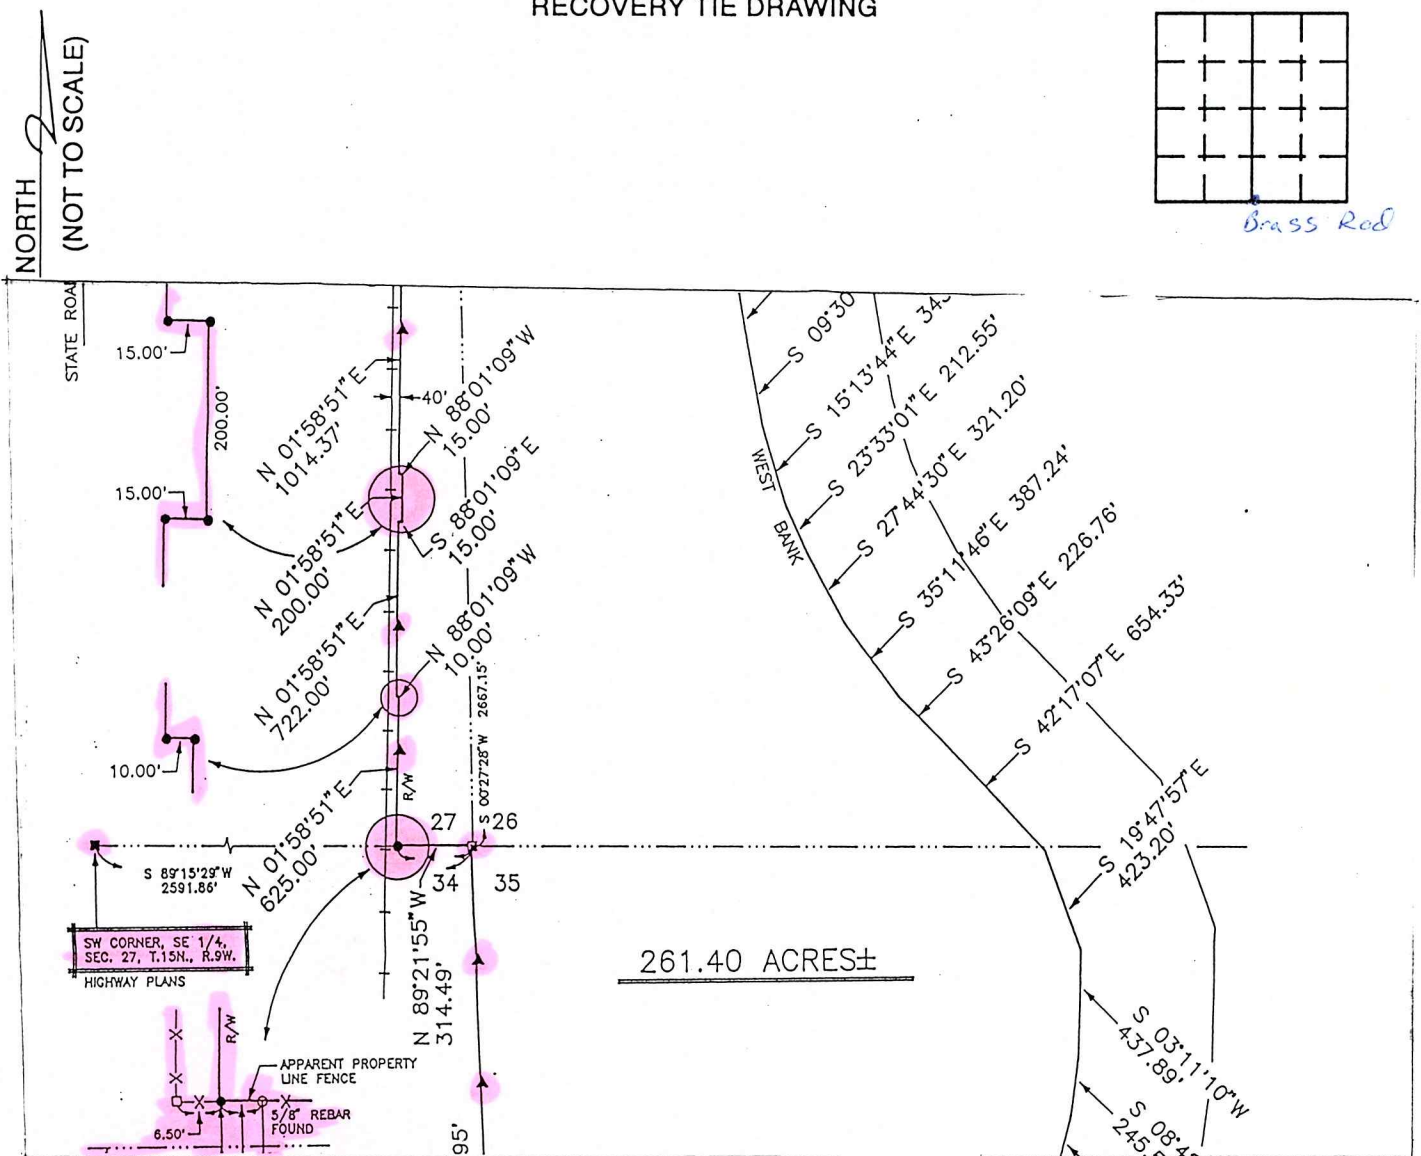

STATE OF _____
COUNTY OF _____ SS

I, C. David Helton, HEREBY
CERTIFY THAT THIS DOCUMENT WAS PREPARED
UNDER MY DIRECTION IN ACCORDANCE WITH
IND. CODE 36-2-12-11-(D)-(3) AND THE ABOVE
DATA IS GIVEN UNDER MY HAND AND SEAL

THIS _____ DAY OF _____, 19____ A.D.

INDIANA REGISTERED LAND SURVEYOR NO. _____
OR 870007
UNITED STATES GOVERNMENT AGENCY

_____ TITLE

SPACE RESERVED FOR
RECORDING OFFICER

DATE FILED _____

