

# VERMILLION COUNTY, IND. "MONUMENT RECORD" OF

LAND SURVEY MONUMENTS SITUATED IN SECTION 28, TOWNSHIP 15N,  
RANGE 9W, OF THE 2<sup>nd</sup> PRINCIPAL MERIDIAN, Vermillion  
COUNTY, INDIANA



MONUMENT DESCRIPTION AND REMARKS: L. David Deckard for Robert Frist  
Recorded Mar. 2, 1998 Plat 2, Page 40 NW Corner NW 1/4  
Iron pipe Found, NE Corner NW 1/4 PK Nail, SW Corner NW 1/4  
5/8" Rebar Set by Previous Survey, Several 5/8" Rebar Found, Iron Pipe Found

at corner post, PK Nail Found,  
Corner Post Found

### RECOVERY TIE DRAWING

NORTH  
(NOT TO SCALE)

\* Also Deckard for Kevin Williams - 2-20-98.  
Rec. Office - Survey Record 41, Page 435  
Surv. Office - Field Survey Book - 14.

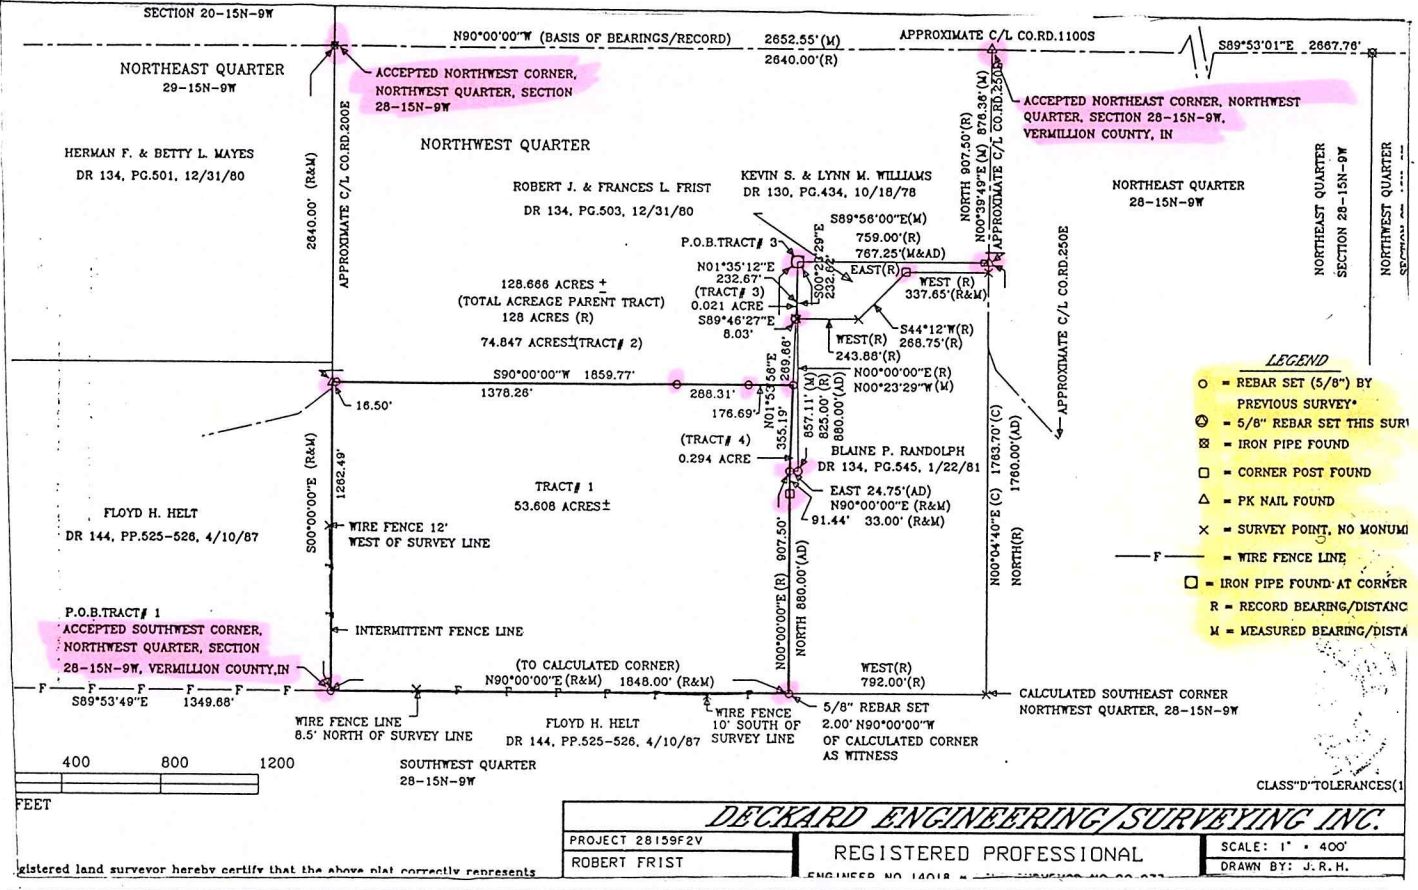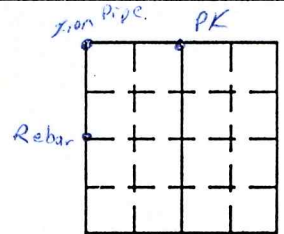

STATE OF \_\_\_\_\_  
COUNTY OF \_\_\_\_\_ SS

I, L. David Deckard, HEREBY  
CERTIFY THAT THIS DOCUMENT WAS PREPARED  
UNDER MY DIRECTION IN ACCORDANCE WITH  
IND. CODE 36-2-12-11-(D)-(3) AND THE ABOVE  
DATA IS GIVEN UNDER MY HAND AND SEAL

THIS \_\_\_\_\_ DAY OF \_\_\_\_\_, 19 \_\_\_\_\_ A.D.

INDIANA REGISTERED LAND SURVEYOR NO. 50273

OR \_\_\_\_\_  
UNITED STATES GOVERNMENT AGENCY

TITLE \_\_\_\_\_

SPACE RESERVED FOR  
RECORDING OFFICER

DATE FILED \_\_\_\_\_

SEAL