


# VERMILLION COUNTY, IND. "MONUMENT RECORD" OF

LAND SURVEY MONUMENTS SITUATED IN SECTION 29, TOWNSHIP 15N,  
RANGE 9W, OF THE 2<sup>nd</sup> PRINCIPAL MERIDIAN, Vermillion  
COUNTY, INDIANA

MONUMENT DESCRIPTION AND REMARKS: L. David Deckard for Robert Frist  
Recorded Mar. 2, 1998 Plat 2, Page 40  
NE Corner NE 1/4 Iron pipe Found

## RECOVERY TIE DRAWING

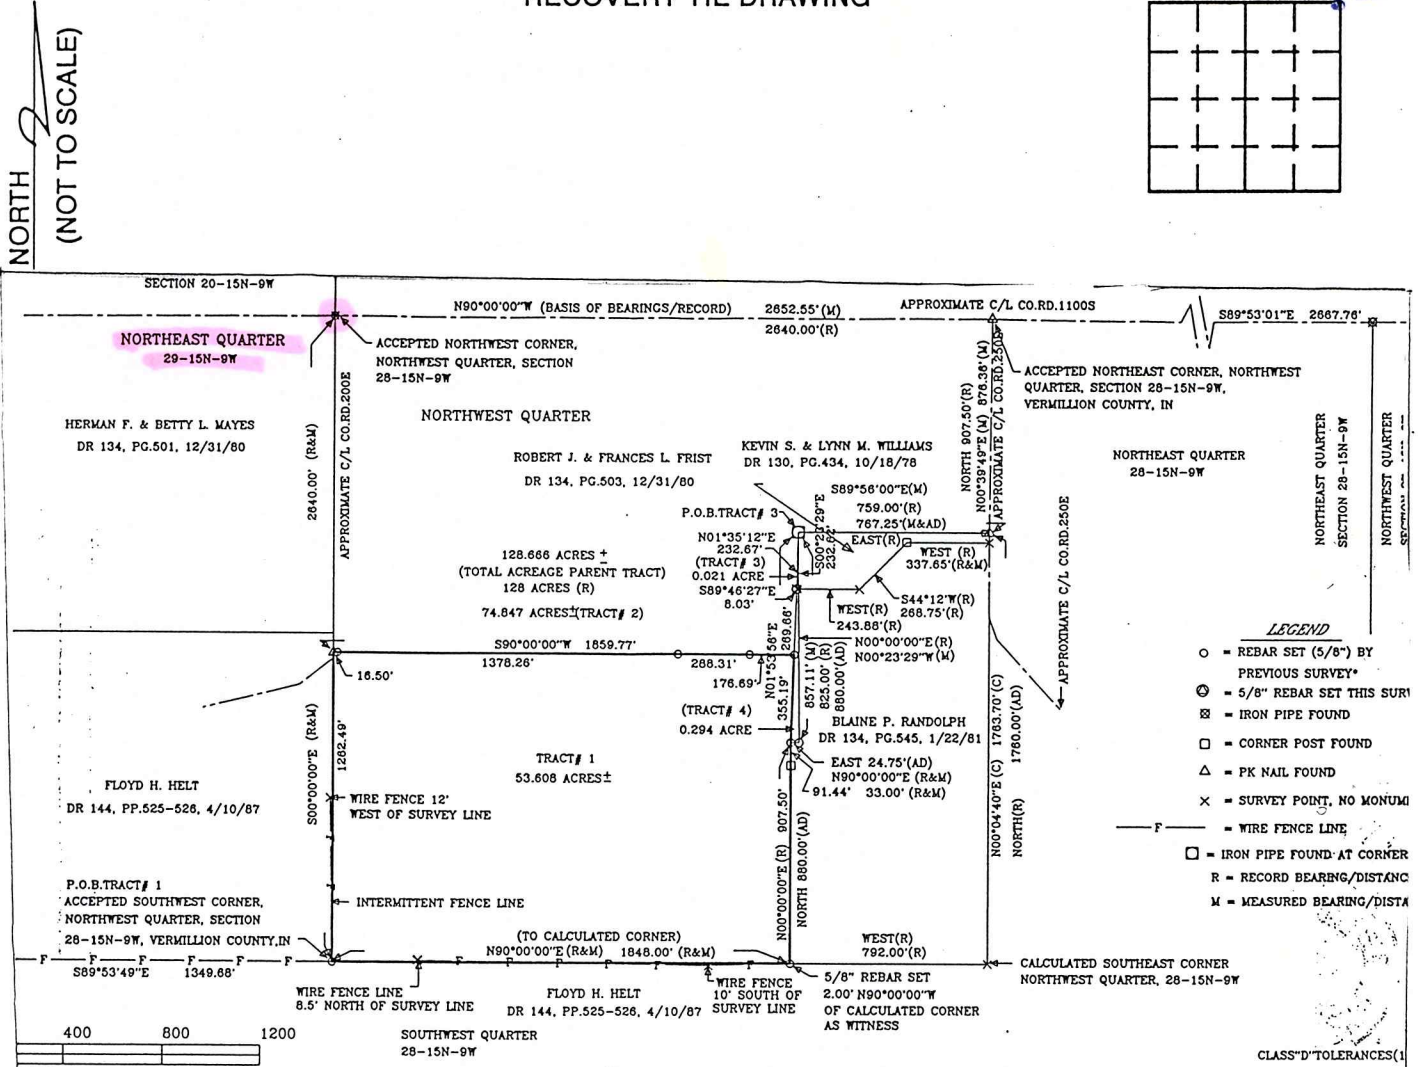

**DECKARD ENGINEERING/SURVEYING INC.**

PROJECT 28159F2V	REGISTERED PROFESSIONAL	SCALE: 1" = 400'
ROBERT FRIST	ENGINEER NO. 14018	DRAWN BY: J. R. H.

STATE OF \_\_\_\_\_  
COUNTY OF \_\_\_\_\_ SS

I, L. David Deckard, HEREBY  
CERTIFY THAT THIS DOCUMENT WAS PREPARED  
UNDER MY DIRECTION IN ACCORDANCE WITH  
IND. CODE 36-2-12-11-(D)-(3) AND THE ABOVE  
DATA IS GIVEN UNDER MY HAND AND SEAL

THIS \_\_\_\_\_ DAY OF \_\_\_\_\_, 19\_\_\_\_ A.D.

INDIANA REGISTERED LAND SURVEYOR NO. 50 273

OR \_\_\_\_\_  
UNITED STATES GOVERNMENT AGENCY

TITLE \_\_\_\_\_

SPACE RESERVED FOR  
RECORDING OFFICER

DATE FILED \_\_\_\_\_

SEAL