


VERMILLION COUNTY, IND. "MONUMENT RECORD" OF

LAND SURVEY MONUMENTS SITUATED IN SECTION 14, TOWNSHIP 16N,
RANGE 9W, OF THE 2 PRINCIPAL MERIDIAN,
COUNTY, INDIANA

MONUMENT DESCRIPTION AND REMARKS: Iron Post Found
Done By: W.T. Crowley Jr. 1/9/90 Harold Clark.
see: Green Map Cabinet Drawer #1

RECOVERY TIE DRAWING

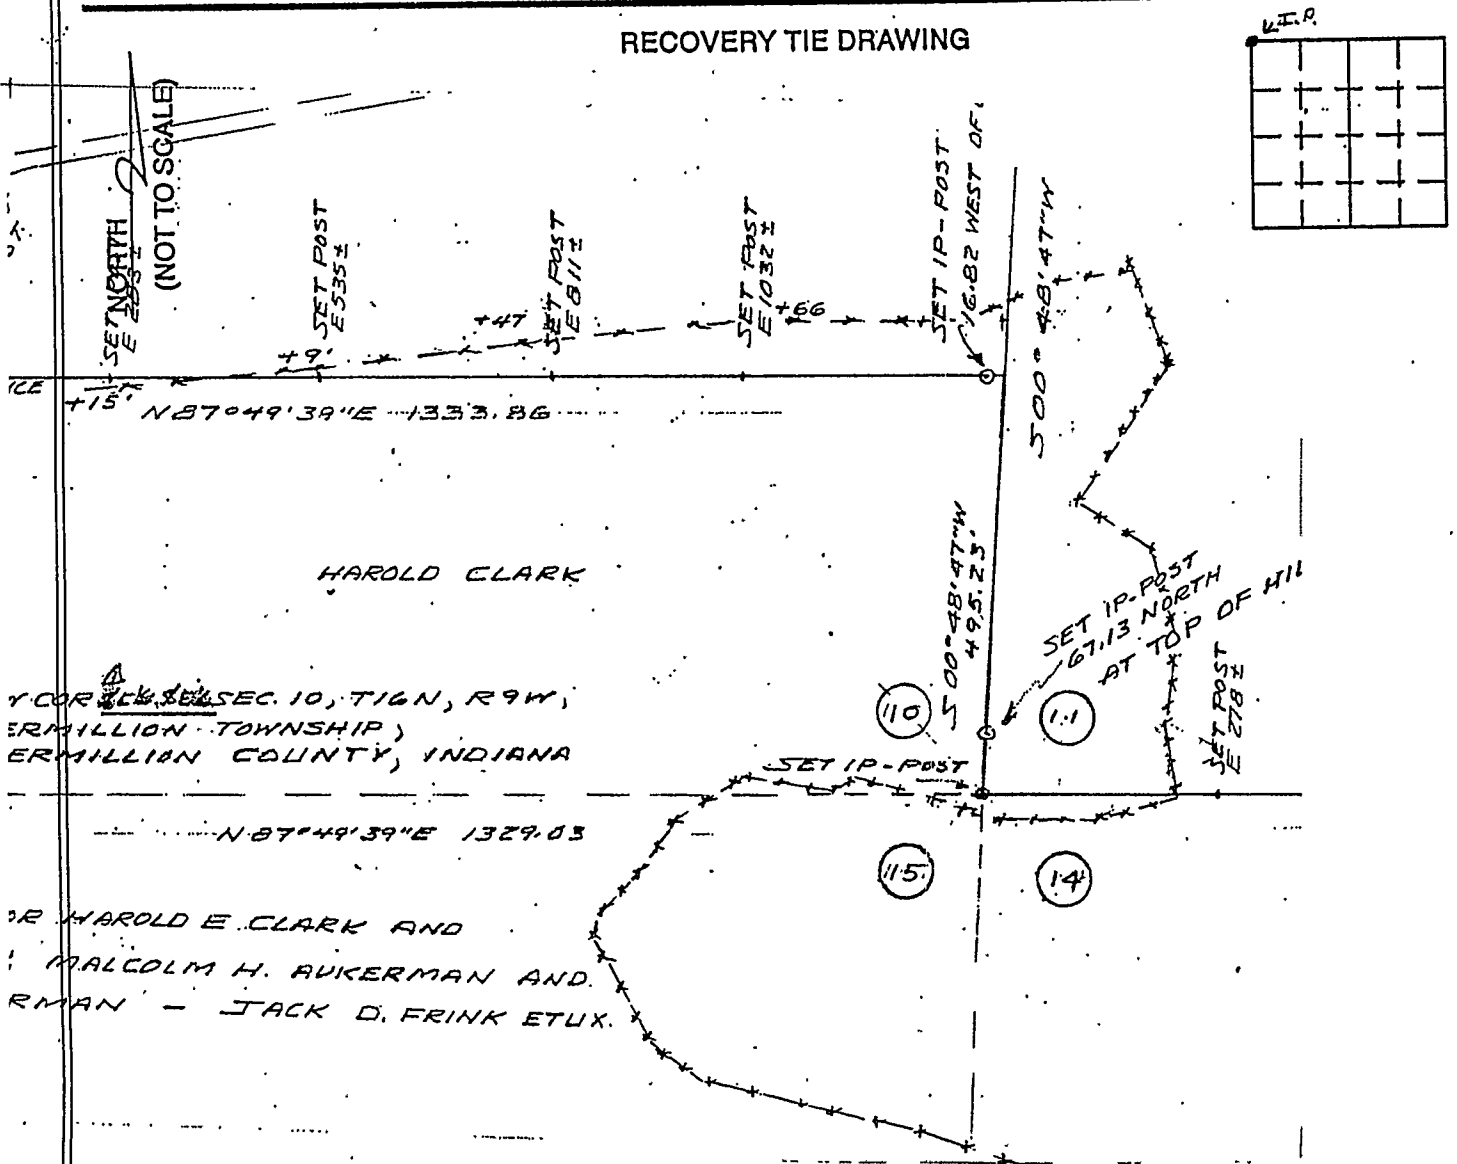

HAROLD CLARK

CORNER SEC. 10, T16N, R9W,
VERMILLION TOWNSHIP,
VERMILLION COUNTY, INDIANA

N 87° 49' 39" E 1329.03

BY HAROLD E. CLARK AND
MALCOLM H. BUKERMAN AND
BUKERMAN - JACK D. FRINK ETUX.

STATE OF _____
COUNTY OF _____ SS

I, _____, HEREBY
CERTIFY THAT THIS DOCUMENT WAS PREPARED
UNDER MY DIRECTION IN ACCORDANCE WITH
IND. CODE 36-2-12-11-(D)-(3) AND THE ABOVE
DATA IS GIVEN UNDER MY HAND AND SEAL
THIS _____ DAY OF _____, 19____ A.D.

INDIANA REGISTERED LAND SURVEYOR NO. _____

OR _____
UNITED STATES GOVERNMENT AGENCY

TITLE

SPACE RESERVED FOR
RECORDING OFFICER

DATE FILED _____

