


VERMILION COUNTY, IND.  
**"MONUMENT RECORD"**  
 OF

LAND SURVEY MONUMENTS SITUATED IN SECTION 20, TOWNSHIP 17 N,  
 RANGE R 10 W, OF THE \_\_\_\_\_ PRINCIPAL MERIDIAN,  
 COUNTY, INDIANA

MONUMENT DESCRIPTION AND REMARKS: William D Harlos for Saunders Farms  
Jan. 12, 1999 Warrants to Randy & Jessie Wilson Record 168  
Page 306

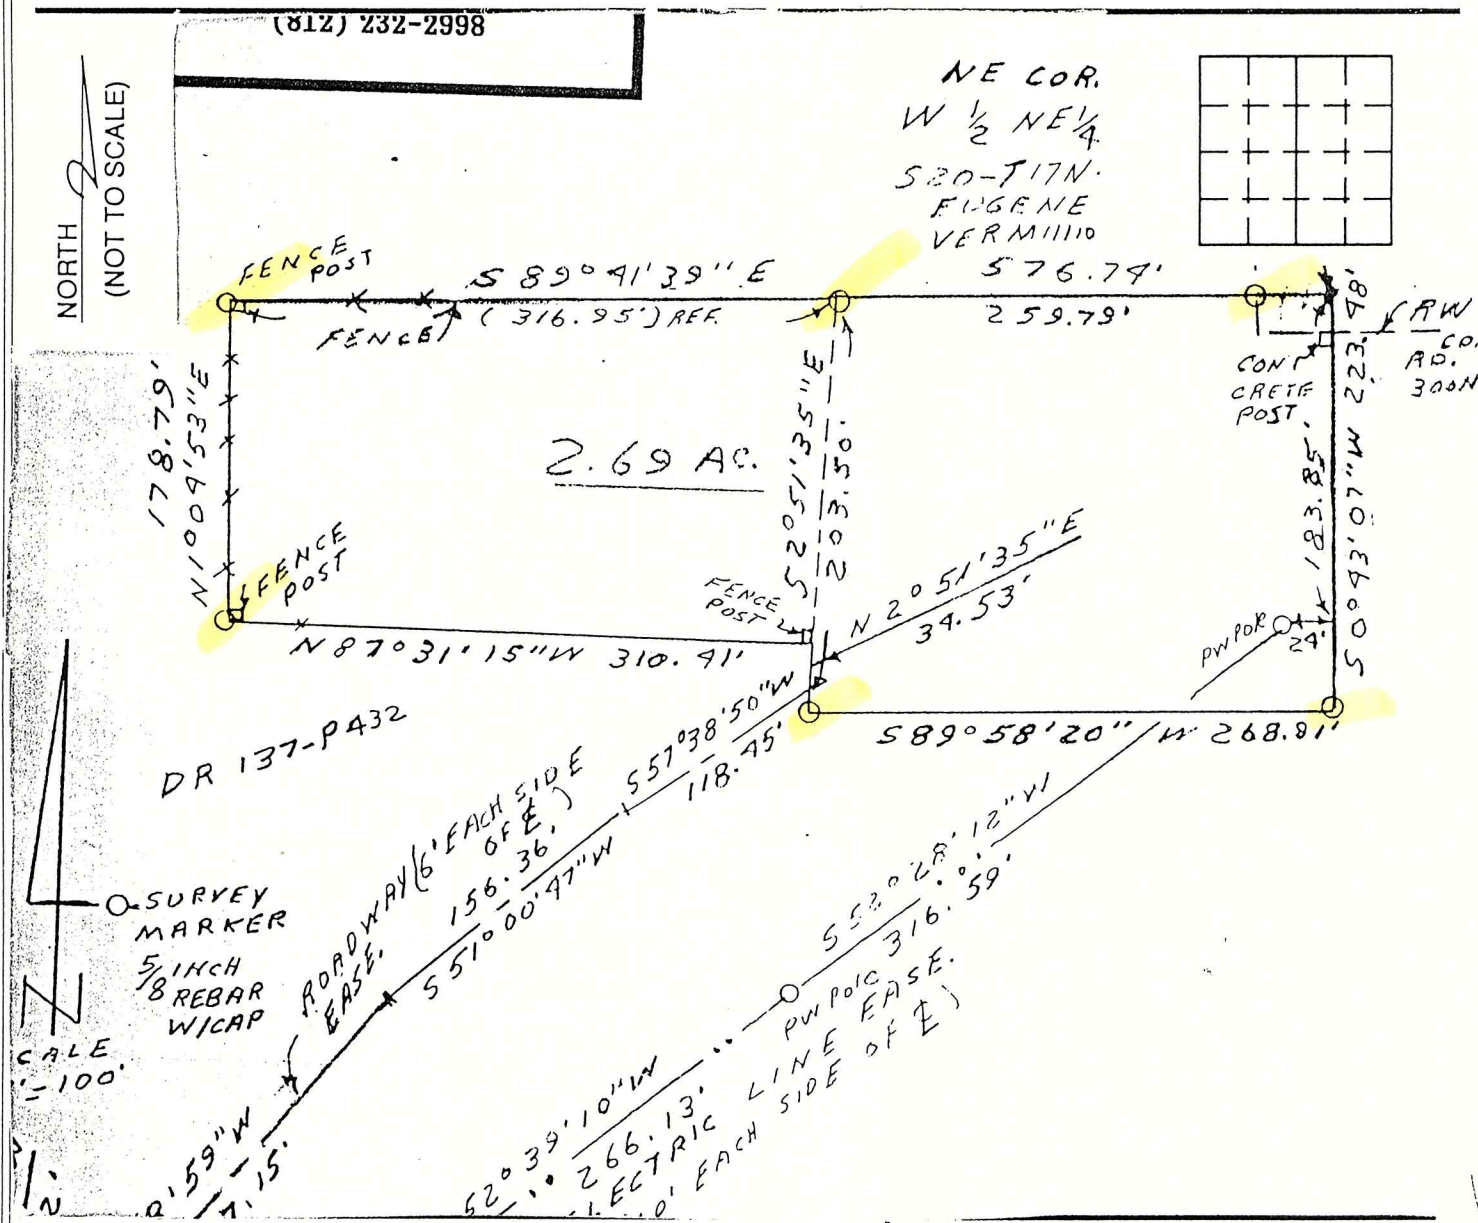


STATE OF \_\_\_\_\_  
 COUNTY OF \_\_\_\_\_ SS

I, \_\_\_\_\_, HEREBY  
 CERTIFY THAT THIS DOCUMENT WAS PREPARED  
 UNDER MY DIRECTION IN ACCORDANCE WITH  
 IND. CODE 36-2-12-11-(D)-(3) AND THE ABOVE  
 DATA IS GIVEN UNDER MY HAND AND SEAL  
 THIS 12 DAY OF Jan, 19 99 A.D.  
William D. Harlos 50322  
 INDIANA REGISTERED LAND SURVEYOR NO. \_\_\_\_\_  
 OR \_\_\_\_\_  
 UNITED STATES GOVERNMENT AGENCY

SPACE RESERVED FOR  
 RECORDING OFFICER

DATE FILED \_\_\_\_\_

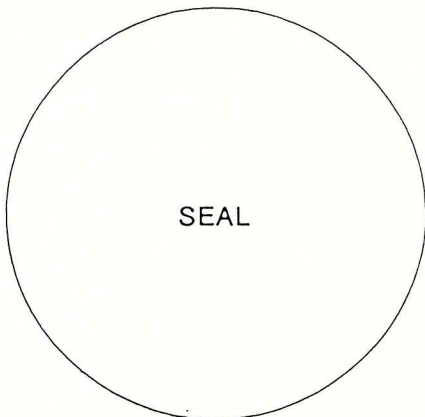

TITLE