


VERMILLION COUNTY, IND. "MONUMENT RECORD" OF

LAND SURVEY MONUMENTS SITUATED IN SECTION 32, TOWNSHIP 18N,
RANGE 10W, OF THE 2nd PRINCIPAL MERIDIAN, Vermillion
COUNTY, INDIANA

MONUMENT DESCRIPTION AND REMARKS: Charles S. Becher for
Wilfred C. Hawkins Recorded Aug. 21, 1997 Sur. #1, P. 303
Iron Pin Set SE Cor. NE 1/4, 5/8" Iron Pin Found, + Recorder's Office
Several Iron Pin Set

RECOVERY TIE DRAWING

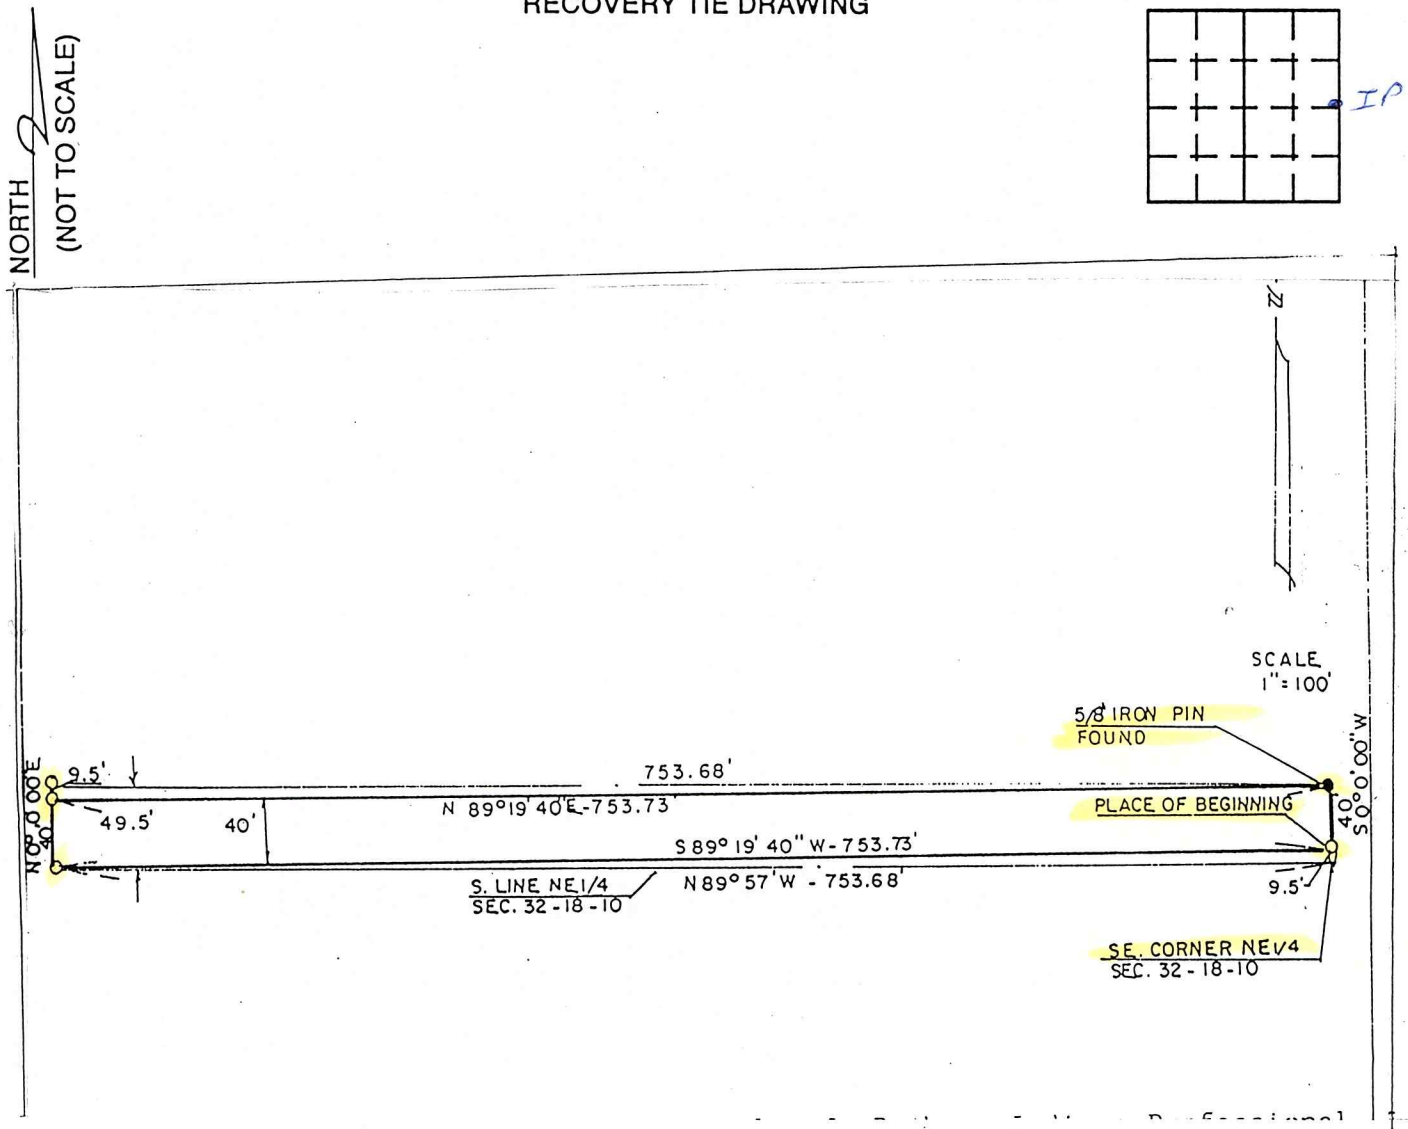

STATE OF _____
COUNTY OF _____ SS

I, Charles S. Becher, HEREBY
CERTIFY THAT THIS DOCUMENT WAS PREPARED
UNDER MY DIRECTION IN ACCORDANCE WITH
IND. CODE 36-2-12-11-(D)-(3) AND THE ABOVE
DATA IS GIVEN UNDER MY HAND AND SEAL
THIS 8th DAY OF July, 19 97 A.D.

INDIANA REGISTERED LAND SURVEYOR NO. 50094
OR _____
UNITED STATES GOVERNMENT AGENCY

_____ TITLE

SPACE RESERVED FOR
RECORDING OFFICER

DATE FILED _____

SEAL