


VERMILLION COUNTY, IND. "MONUMENT RECORD" OF

LAND SURVEY MONUMENTS SITUATED IN SECTION 29, TOWNSHIP 18N,
RANGE 9W, OF THE 2nd PRINCIPAL MERIDIAN, Vermillion
COUNTY, INDIANA

MONUMENT DESCRIPTION AND REMARKS: L. David Deckard for Jerry Walker
Recorded Mar. 2, 1998 Plat 2, Page 39
Right-of-Way Fence Post/Marker

RECOVERY TIE DRAWING

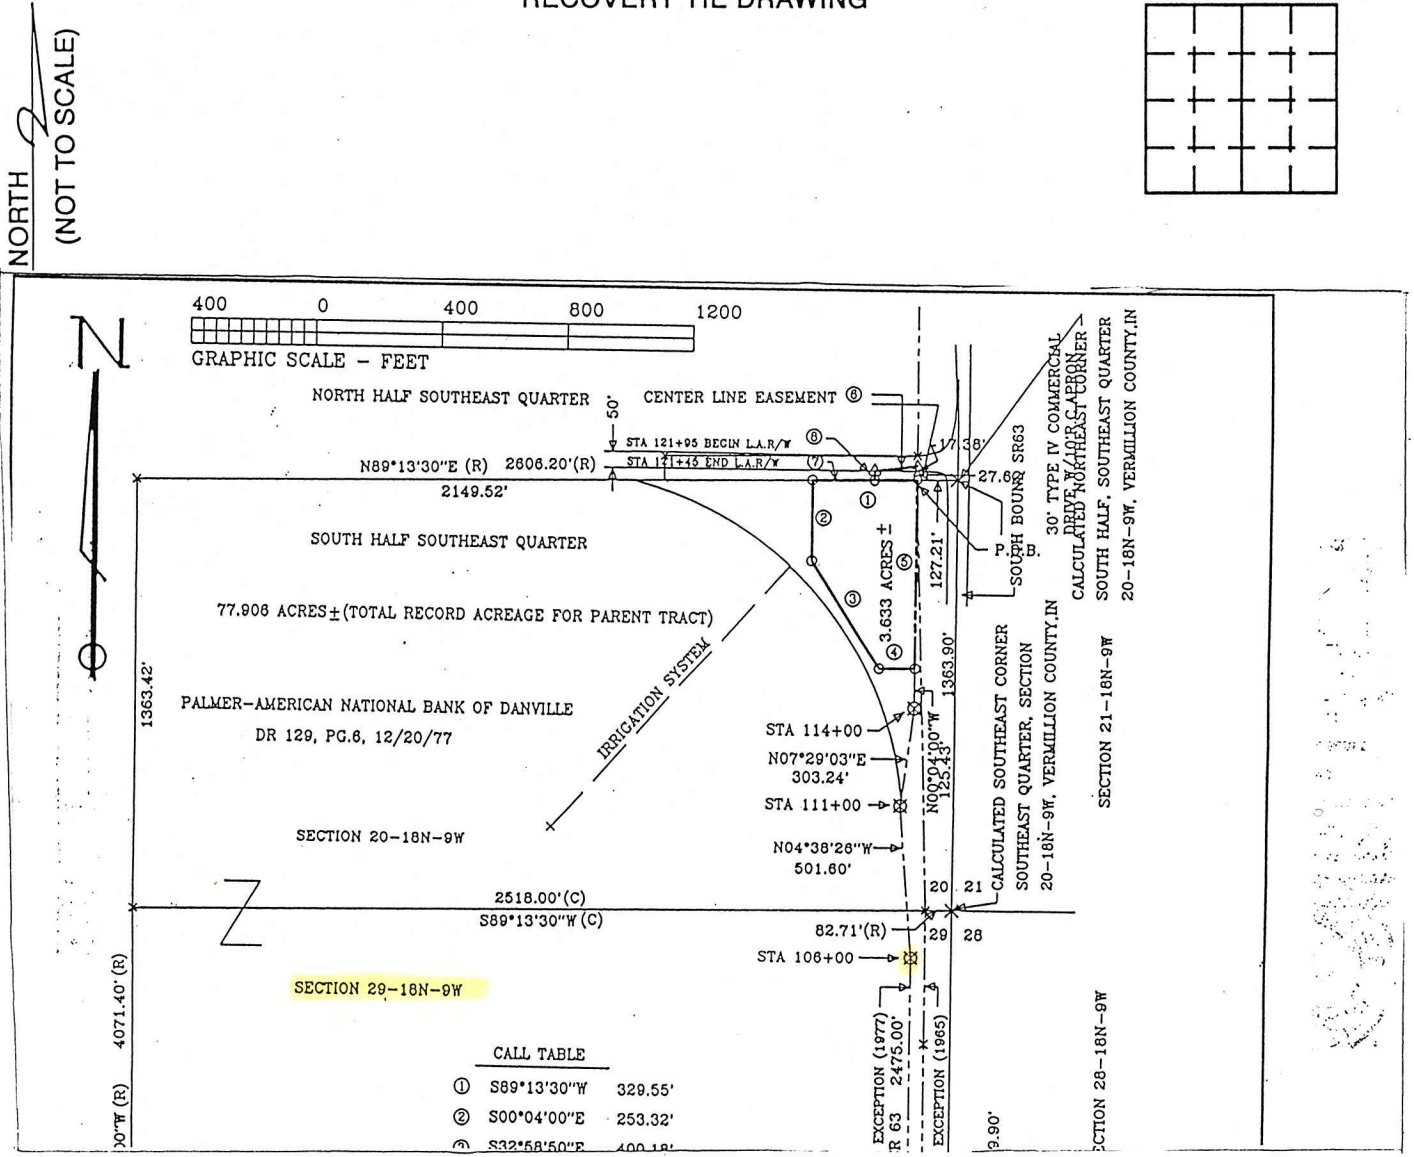

STATE OF _____
COUNTY OF _____ SS

I, Lawrence David Deckard, HEREBY
CERTIFY THAT THIS DOCUMENT WAS PREPARED
UNDER MY DIRECTION IN ACCORDANCE WITH
IND. CODE 36-2-12-11-(D)-(3) AND THE ABOVE
DATA IS GIVEN UNDER MY HAND AND SEAL
THIS 28th DAY OF July, 19 97. A.D.

SPACE RESERVED FOR
RECORDING OFFICER

DATE FILED _____