


# VERMILLION COUNTY, IND. "MONUMENT RECORD" OF

LAND SURVEY MONUMENTS SITUATED IN SECTION 29, TOWNSHIP 18N,  
RANGE 9W, OF THE 2<sup>nd</sup> PRINCIPAL MERIDIAN, Vermillion  
COUNTY, INDIANA

MONUMENT DESCRIPTION AND REMARKS: L. David Deckard for Jerry Walker  
Recorded Mar. 2, 1998 Plat 2, Page 39  
2 Right-of-Way Fence Post/Marker

### RECOVERY TIE DRAWING

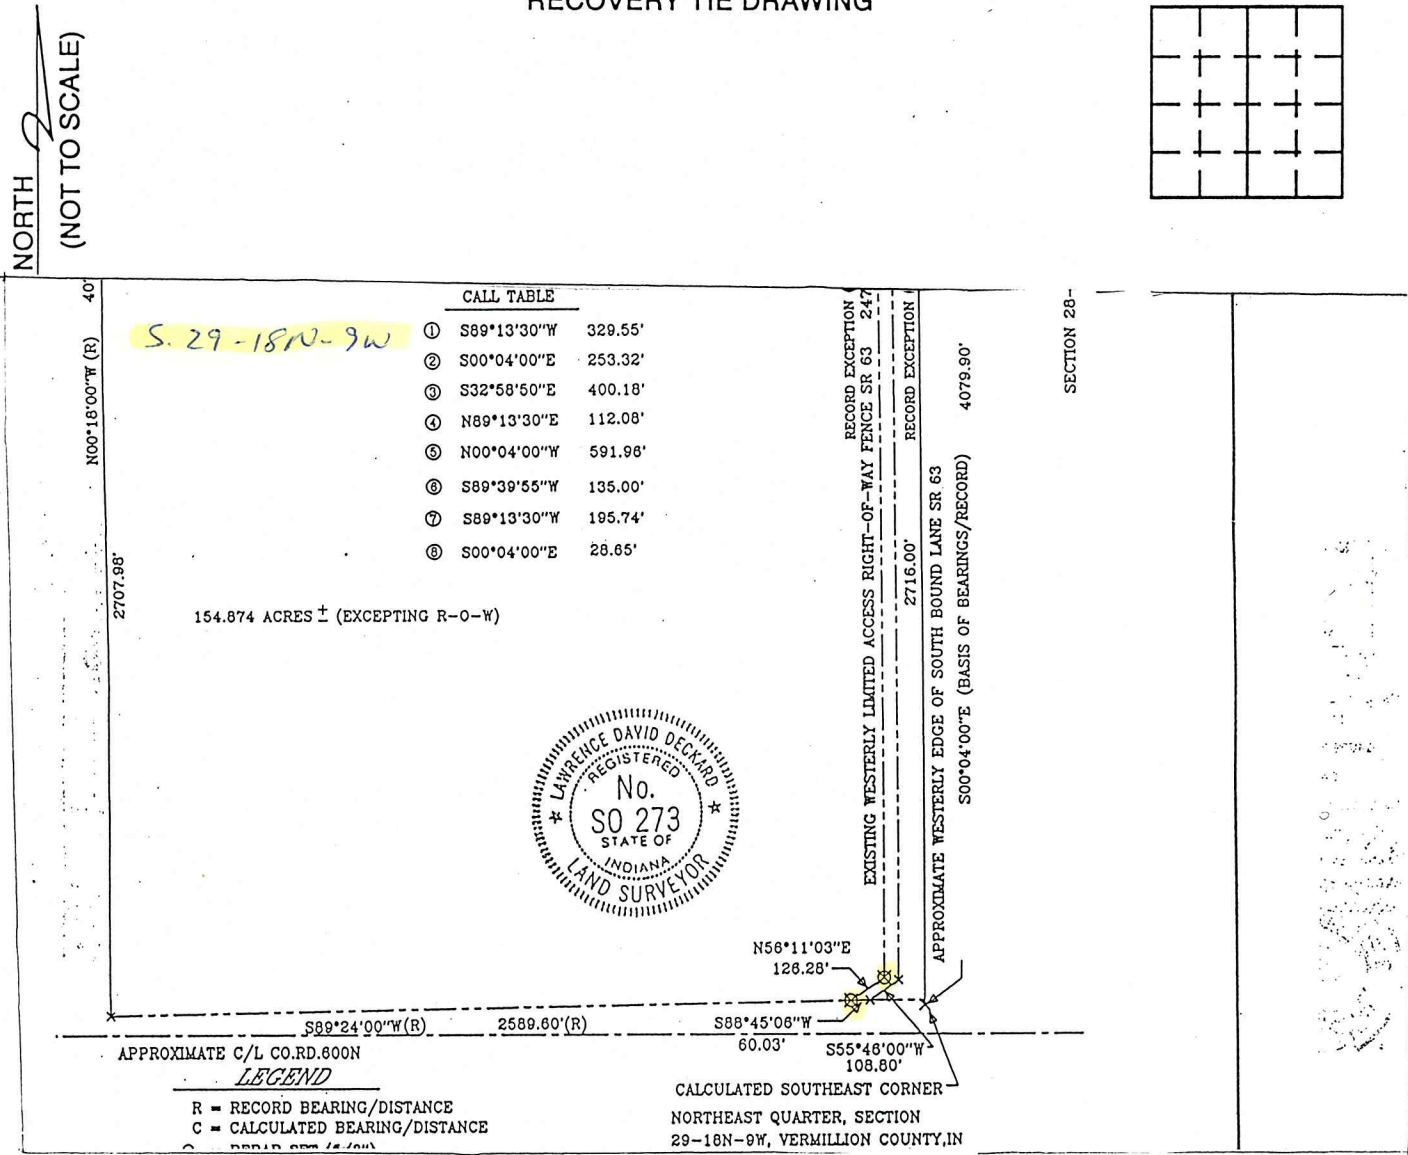

STATE OF \_\_\_\_\_  
 COUNTY OF \_\_\_\_\_ SS

I, Lawrence David Deckard, HEREBY  
 CERTIFY THAT THIS DOCUMENT WAS PREPARED  
 UNDER MY DIRECTION IN ACCORDANCE WITH  
 IND. CODE 36-2-12-11-(D)-(3) AND THE ABOVE  
 DATA IS GIVEN UNDER MY HAND AND SEAL  
 THIS 28<sup>th</sup> DAY OF July, 19 97 A.D.

INDIANA REGISTERED LAND SURVEYOR NO. SO-273  
 OR \_\_\_\_\_  
 UNITED STATES GOVERNMENT AGENCY

TITLE \_\_\_\_\_

SPACE RESERVED FOR  
 RECORDING OFFICER  
 \_\_\_\_\_  
 DATE FILED \_\_\_\_\_

