


# VERMILLION COUNTY, IND. "MONUMENT RECORD" OF

LAND SURVEY MONUMENTS SITUATED IN SECTION 31, TOWNSHIP 18 N,  
RANGE 9 W, OF THE 2<sup>nd</sup> PRINCIPAL MERIDIAN, Vermillion  
COUNTY, INDIANA

MONUMENT DESCRIPTION AND REMARKS: Robert L. McClintock for Carol & Virgil Marshall Recorded Aug. 26, 1997 Plot #2, P. 31 Iron Pipe <sup>301</sup> SE Cor. NE 1/4, P.K. Nails Set, metal Post Found, Wooden Post Found, Iron Pipe Set

## RECOVERY TIE DRAWING

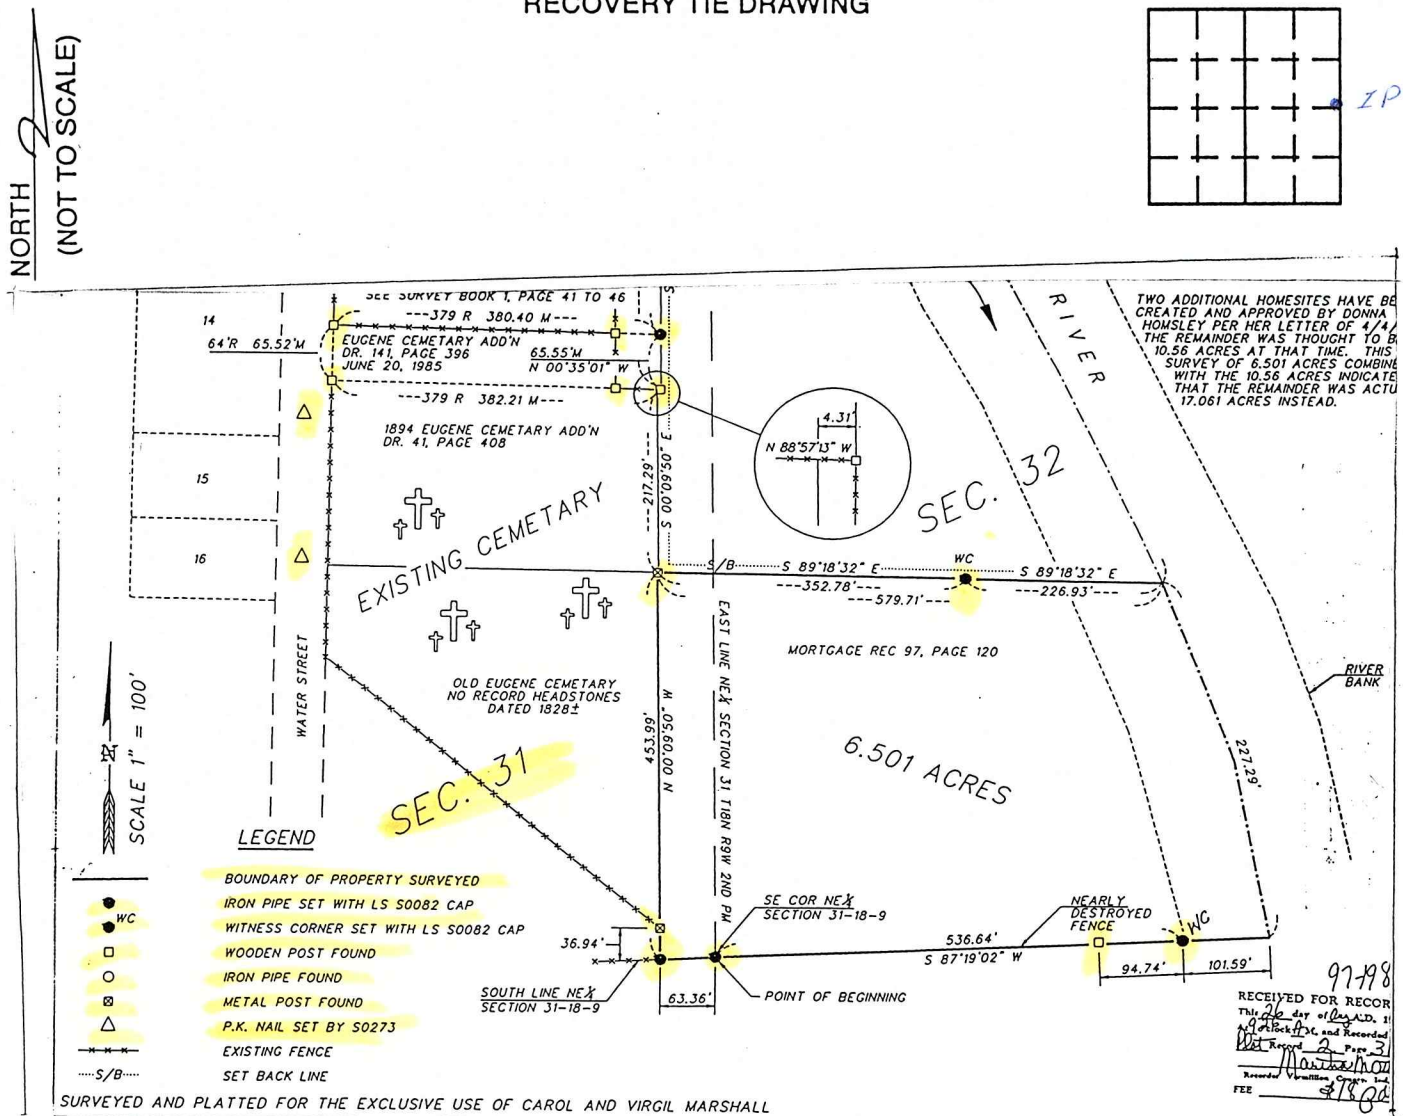

STATE OF \_\_\_\_\_  
COUNTY OF \_\_\_\_\_ SS

I, Robert L. McClintock, HEREBY  
CERTIFY THAT THIS DOCUMENT WAS PREPARED  
UNDER MY DIRECTION IN ACCORDANCE WITH  
IND. CODE 36-2-12-11-(D)-(3) AND THE ABOVE  
DATA IS GIVEN UNDER MY HAND AND SEAL  
THIS 30<sup>th</sup> DAY OF July, 19 97 A.D.

INDIANA REGISTERED LAND SURVEYOR NO. S0082  
OR \_\_\_\_\_  
UNITED STATES GOVERNMENT AGENCY

TITLE

SPACE RESERVED FOR  
RECORDING OFFICER

DATE FILED \_\_\_\_\_

SEAL