


VERMILLION COUNTY, IND. "MONUMENT RECORD" OF

LAND SURVEY MONUMENTS SITUATED IN SECTION 32, TOWNSHIP 18.10,
RANGE 9W, OF THE 2nd PRINCIPAL MERIDIAN, Vermillion
COUNTY, INDIANA

MONUMENT DESCRIPTION AND REMARKS: Robert L. McClintock for Carol & Virgil Marshall Recorded Aug. 26, 1997 Plot # 2, P. 31
Witness Corners Set & Wooden Post Set

RECOVERY TIE DRAWING

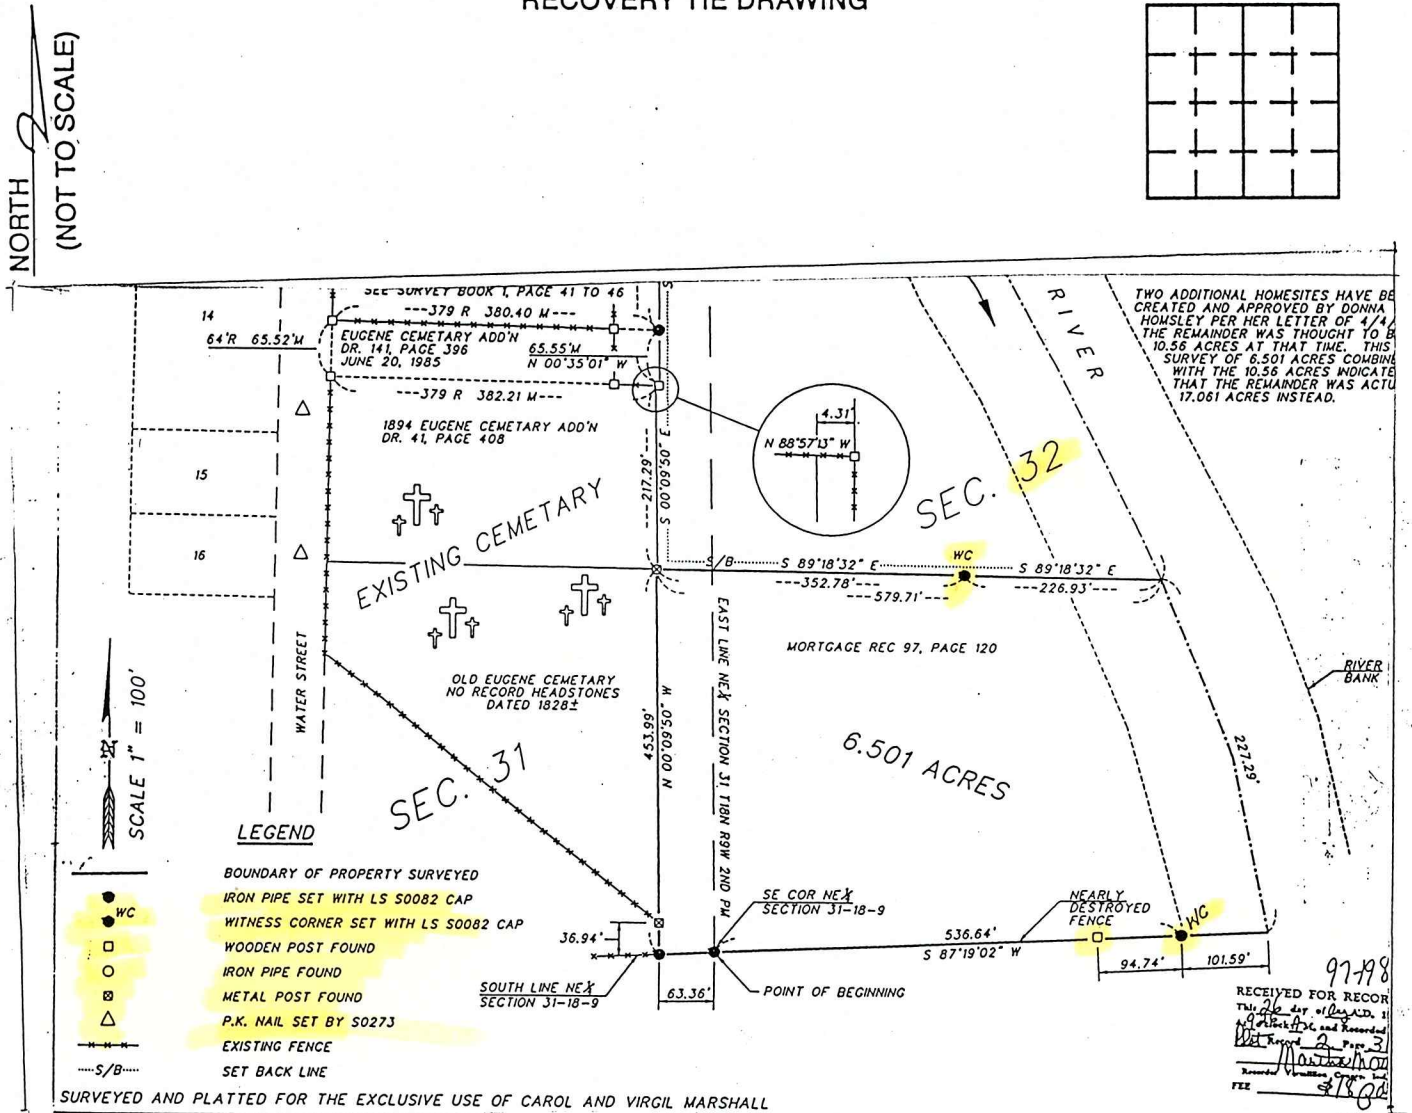

STATE OF _____
COUNTY OF _____ SS
I, Robert L. McClintock, HEREBY
CERTIFY THAT THIS DOCUMENT WAS PREPARED
UNDER MY DIRECTION IN ACCORDANCE WITH
IND. CODE 36-2-12-11-(D)-(3) AND THE ABOVE
DATA IS GIVEN UNDER MY HAND AND SEAL
THIS 30th DAY OF July, 19 97 A.D.

INDIANA REGISTERED LAND SURVEYOR NO. S0082

OR _____
UNITED STATES GOVERNMENT AGENCY

_____ TITLE

SPACE RESERVED FOR
RECORDING OFFICER

DATE FILED _____

